



MASSACHUSETTS DEPARTMENT OF TRANSPORTATION HIGHWAY DIVISION

ARLINGTON
MASSACHUSETTS AVENUE - ROUTE 2A/3

STATE	FED. AID PROJ. NO.	SHEET NO.	TOTAL SHEETS
MASS.		1	41
PROJECT FILE NO. 604687			

TITLE SHEET & INDEX

PLAN AND PROFILE OF
MASSACHUSETTS AVENUE - ROUTE 2A/3
PRELIMINARY RIGHT OF WAY PLANS

IN THE TOWN OF
ARLINGTON
MIDDLESEX COUNTY




FEDERAL AID PROJECT NO.

INDEX

SHEET NO.	DESCRIPTION
1	TITLE SHEET & INDEX
2	LEGEND AND ABBREVIATIONS
3-7	TYPICAL SECTIONS
8-18	CRITICAL PROFILE
19-28	PARCEL SUMMARY SHEETS
29-39	PROPERTY PLANS
40-41	PROPERTY PLAN DETAILS

CONVENTIONAL SIGNS

COUNTY, CITY, OR TOWN BOUNDARY	-----
COUNTY, CITY, OR TOWN SIDE LINE	-----
FENCE LINE	-X-X-X-X-X-
BASE LINE OR SURVEY LINE	S36°04'20"W 2+00
RIGHT OF WAY LINE	53.578
CULVERT	=====
RETAINING WALL	=====
GUARD RAIL	T-T-T-T-T
STONE WALL	=====
TREE LINE	=====
POLE	○

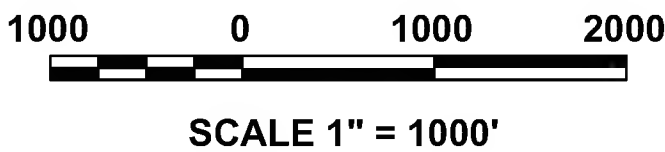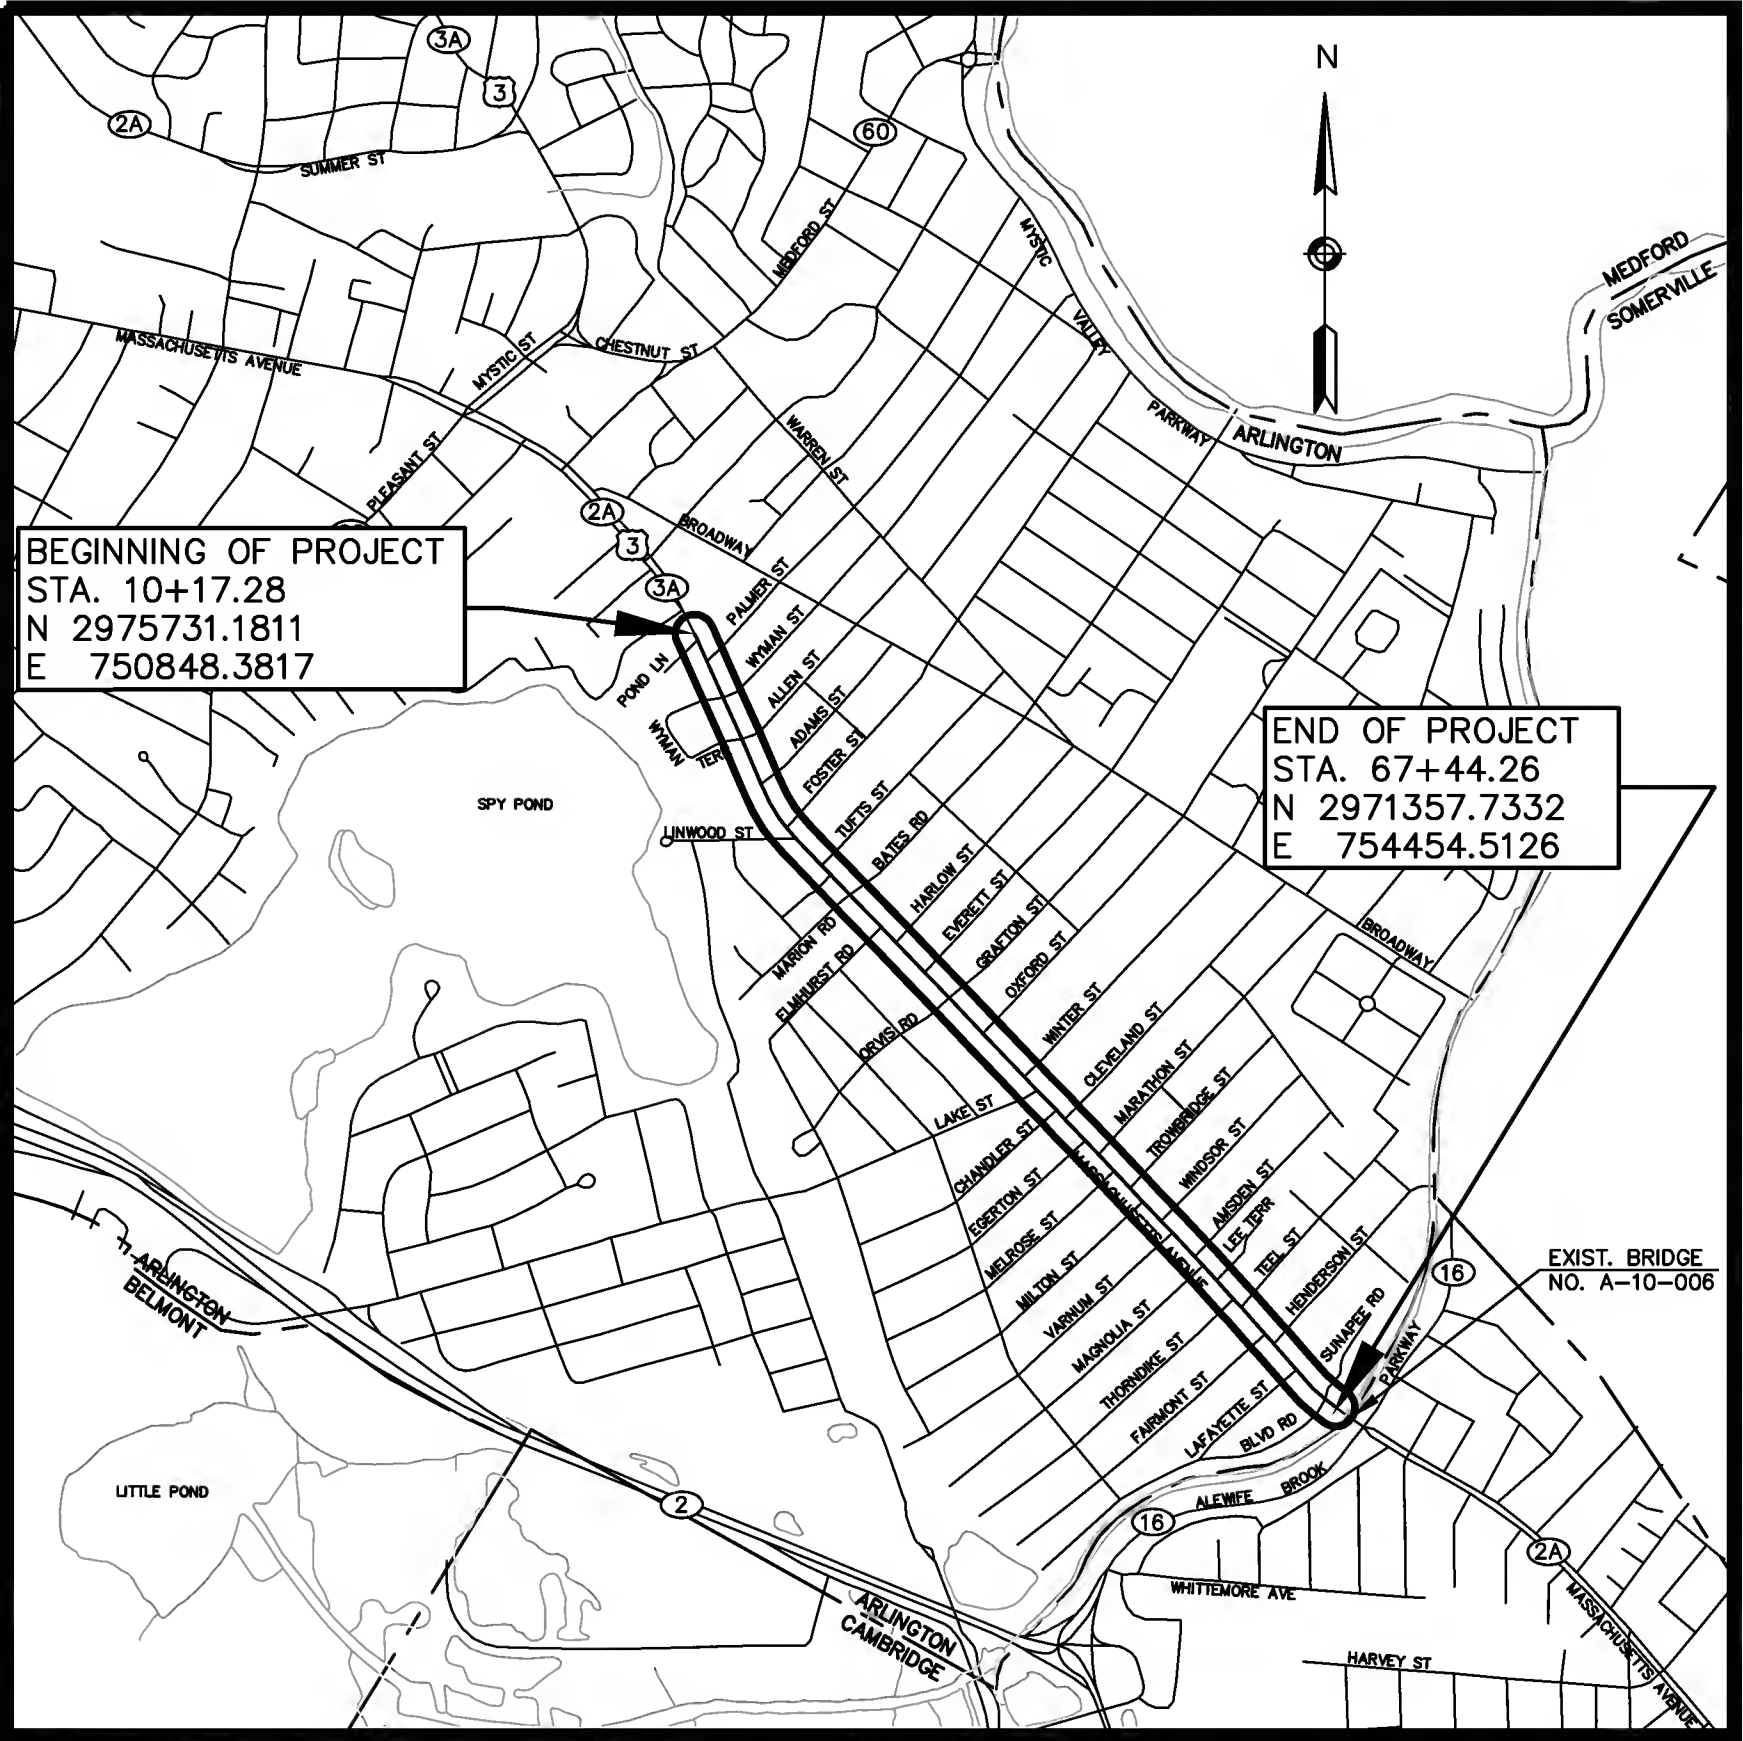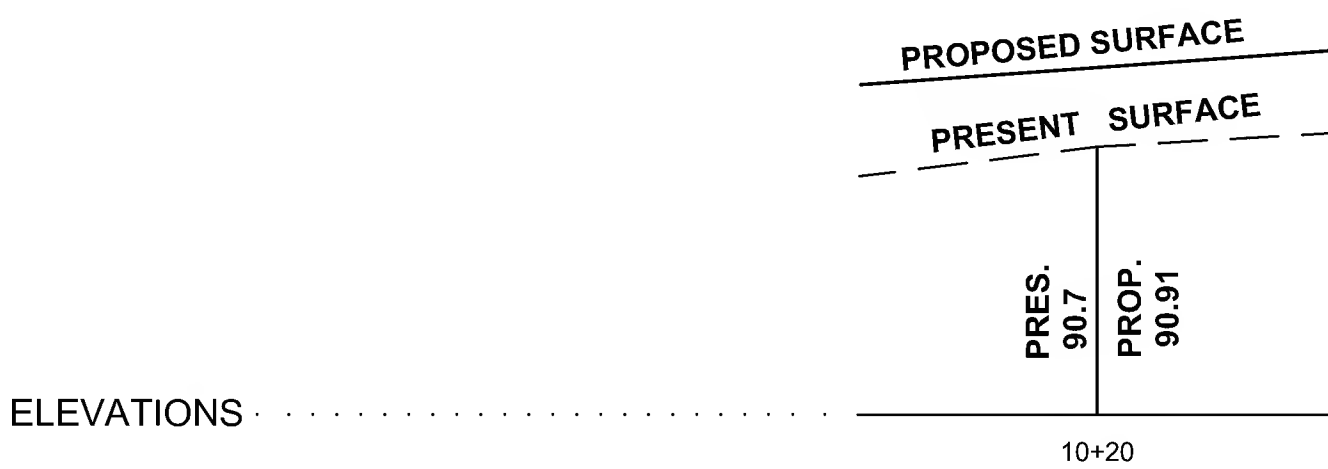

LENGTH OF PROJECT = 5,726.98 FEET = 1.08 MILES

ENGINEERS
FST
Since 1914
FAY, SPOFFORD & THORNDIKE
5 BURLINGTON WOODS
BURLINGTON, MA 01803

3	7/31/2012	INCORPORATED REVIEW COMMENTS	BTR	RAA	RAA
2	2/29/2012	75% DESIGN SUBMISSION	BTR	RAA	RAA
1	3/3/2011	INCORPORATED REVIEW COMMENTS	BTR	RAA	RAA
REV.	DATE	DESCRIPTION	BY	CHKD	APP

DEPARTMENT OF TRANSPORTATION
FEDERAL HIGHWAY ADMINISTRATION

APPROVED:

DIVISION ADMINISTRATOR DATE

JULY 31, 2012

**PRELIMINARY
RIGHT OF WAY PLANS**



RECOMMENDED FOR APPROVAL

CHIEF ENGINEER DATE

APPROVED

DIVISION ADMINISTRATOR DATE

ARLINGTON

MASSACHUSETTS AVENUE - ROUTE 2A/3

STATE	FED. AID PROJ. NO.	SHEET NO.	TOTAL SHEETS
MASS.		2	41

PROJECT FILE NO. 604687

LEGEND AND ABBREVIATIONS

PRELIMINARY RIGHT OF WAY

LEGEND -- PROPOSED PLAN SYMBOLS

LENGTH, SIZE & TYPE OF MATERIAL

PROPOSED DRAIN PIPE

PROPOSED WATER MAIN

PROPOSED SEWER MAIN

PROPOSED HAY BALES AND SILT FENCE

TRAFFIC SIGNAL CONDUIT

MANHOLE--ABANDON

MANHOLE--ADJUST TO FINISHED GRADE

MANHOLE

CATCH BASIN

CATCH BASIN & CURB INLET (SQUARE FRAME)

DROP INLET

GUTTER INLET

STATE HIGHWAY LAYOUT LINE

COUNTY OR TOWN LAYOUT LINE

ADJ

ADJUST

ADJBO

ADJUST BY OTHERS

ABAN

ABANDON

F&C

FRAME & COVER

F&G

FRAME & GRATE

REMODEL

REMODEL

CIT

CHANGE IN TYPE

CTE

CONNECT TO EXISTING

REM

REMOVE

R&DBO

REMOVE & DISCARD BY OTHERS

R&D

REMOVE & DISCARD

R&R

REMOVE & RESET

R&RBO

REMOVE & RESET BY OTHERS

R&S

REMOVE & STACK

RET

RETAIN

TEMP. OR PERM.(TYPE)

EASEMENT (TEMP. OR PERM.)

XX--

BORING LOCATION AND NUMBER

TP--XX

TEST PIT LOCATION AND NUMBER

WATER GATE OR GAS GATE, ADJUST TO FINISHED GRADE

CATCH BASIN,ADJUST TO FINISHED GRADE

CATCH BASIN--ABANDON

WHEELCHAIR RAMP

PROPOSED TREE

PROPOSED LIGHT POLE AND FIXTURE

LEGEND -- EXISTING PLAN SYMBOLS

ROADWAY EDGES

PAVED WALKS & DRIVES (RIGID OR FLEXIBLE)

UNPAVED WALKS & DRIVES (GRAVEL, DIRT, ETC.)

PAVED GUTTER

CURBING, EDGING

WOOD GUARD RAIL, STEEL BEAM GUARD, WOOD OR STEEL POSTS

GUARD RAIL, TRIANGULAR CONCRETE POSTS

GUARD RAIL, STEEL POSTS

CONCRETE GUARD POSTS

BALANCED STONE WALL

RETAINING WALL

DOUBLE FACED WALL

POINTED WALL

FENCE

MASS. TRIANGULATION STATION

WOODS OR BRUSH (TREE LINE)

HEDGE

WETLAND

ROCK/LEDGE

UTILITY POLE: TELEPHONE, POWER

GUY POLE

LIGHT POLE

TROLLEY POLE

TREES

PROPERTY LINE

STATE BOUNDARY LINE

COUNTY COMMISSIONER'S LINE (LAYOUT) CITY OR TOWN LAYOUT LINE RAILROAD SIDELINE

CITY, TOWN, OR COUNTY BOUNDARY LINE

STATE HIGHWAY LAYOUT LINE

STONE BOUND

STONE BOUND w/ DRILL HOLE

MASS. HIGHWAY BOUND

COUNTY BOUND

TOWN OR CITY BOUND

BUILDINGS, HOUSES, ETC.

EXISTING CONTOUR

SPOT ELEVATION

ABBREVIATIONS

CULV

CULVERT

CW

CEMENT CONCRETE WALK

D

DIRECTIONAL PERCENTAGE OF DHV (TITLE SHEET)

Δ

DELTA ANGLE (CENTRAL ANGLE OF HORIZONTAL CURVE)

DA

DRAINAGE AREA

DHV

DESIGN HOURLY VOLUME

DI

DROP INLET

DIP

DUCTILE IRON PIPE

DH

DRILL HOLE

DPW

DEPARTMENT OF PUBLIC WORKS

DR

DRIVE

E

EXTERNAL

EB

EAST BOUND

ELEC

ELECTRICAL

ELEV (OR EL)

ELEVATION

EMB

EMBANKMENT

ENT

ENTRANCE

EOP

EDGE OF PAVEMENT

EPLP

ESCUTCHEON PIN IN LEAD PLUG

ESMT

EASEMENT

EXC

EXCAVATION

EXIST (OR EX)

EXISTING

FAS

FEDERAL-AID SECONDARY

FA

FIRE ALARM BOX

FL

FLOODLIGHT

FLW

FLAGSTONE WALK

FLDSTN

FIELDSTONE

FND

FOUNDATION

GAR

GARAGE

GBM

GRANITE BLOCK MONUMENT

GC

GRANITE CURB

GD

GROUND

GG

GAS GATE

GI

GUTTER INLET

GIP

GALVANIZED IRON PIPE

GM

GAS METER

GR

GUARD RAIL

GRAN

GRANITE

GRAV

GRAVEL

GRD

GUARD

GRP

GRANITE POST

GRRW

GRANITE RETAINING WALL

GS

GRANITE STEPS

GV

GATE VALVE

HDR

HEADER, CULVERT ENDWALL, DR HEADWALL

HDW

HEADWALL

HES

HIGH EARLY STRENGTH (CONCRETE)

HI

HEIGHT OF INSTRUMENT

HMA

HOT MIX ASPHALT

HO

HOUSE

HOR

HORIZONTAL

HR

HANDICAP RAMP

HWY GD

HIGHWAY GUARD

HYD

HYDRANT

IP

IRON PIN

IT

INTERSECTION OF SLOPES OR PROFILE GRADE LINES

JCT

JUNCTION

K

RATIO OF DHV TO ADT (DESIGN)

L

LENGTH OF CURVE

LB

LEACHING BASIN

LP

LIGHT POLE

LST

LANDSCAPE TIMBER EDGING

LSTRW

LANDSCAPE TIMBER RETAINING WALL

LT

LEFT

LVC

LENGTH OF VERTICAL CURVE

M

MIDDLE ORDINATE

MB

MAILBOX

MED

MEDIAN

MH

MANHOLE

MHB

MASSACHUSETTS HIGHWAY BOUND

MP

METAL PIPE

MPH

MILES PER HOUR

NB

NORTH BOUND

N/F

NOW OR FORMERLY

NIC

NOT IN CONTRACT

OF/VP

OIL FILL/VENT PIPE

OHW

OVERHEAD WIRE

PC

POINT OF CURVATURE

PCC

POINT OF COMPOUND CURVATURE

PERM

PERMANENT

PI

POINT OF INTERSECTION

PK

CONCRETE NAIL

PL

PLANTED

PL (OR PROP LINE)

PROPERTY LINE

POC

POINT ON CURVE

POT

POINT ON TANGENT

P&R

POST AND RAIL FENCE

PRC

POINT OF REVERSE CURVATURE

PROJ

PROJECT

PROP

PROPOSED

PT

POINT OF TANGENCY

PVGC

POINT OF VERTICAL GRADE CHANGE

PVI

POINT OF VERTICAL INTERSECTION

PVMT

PAVEMENT

PVC

POINT OF VERTICAL CURVATURE

PVT

POINT OF VERTICAL TANGENCY

PWW

PAVED WATERWAY

R

RADIUS OF CURVATURE

(R)

RECORD

RC

REINFORCED CONCRETE

RCP

REINFORCED CONCRETE PIPE

RD

ROAD

RDWY

ROADWAY

ROW

RIGHT-OF-WAY

RR

RAILROAD

RT

RIGHT

RW (OR RET WALL)

RETAINING WALL

S

SIGN

SB

STONE BOUND

SBCC

SLOPED BITUMINOUS CONCRETE CURB

SBD

SOUTH BOUND

SCC

SLOPED CEMENT CONCRETE CURB

SD

SUBDRAIN

SEC

SECTION

SECTS

SECTIONS (END SECTIONS FOR PIPES)

SGC

SLOPED GRANITE CURB

SH

SHEET

SHLD

SHOULDER

SHLO

STATE HIGHWAY LAYOUT LINE

SK

SKREW

SMH

SEWER MANHOLE

SPE

STONE FOR PIPE ENDS

SSD

STOPPING SIGHT DISTANCE

ST

STREET

STA

STATION

STK

STOCKADE FENCE

STRW

STONE RETAINING WALL

SURF

SURFACING OR SURFACE

SW

SIDEWALK

T

TANGENT DISTANCE OF CURVE/TRUCK PERCENTAGE (TITLE SHEET)

TAN

TANGENT

TBM

TEMPORARY BENCHMARK

TC

TOP OF CURB

TCC

TRAFFIC CONTROL CABINET

TEL

TELEPHONE

TEMP

TEMPORARY

TLO

TOWN LAYOUT LINE

TP

TURNING POINT

TPB

TRAFFIC PULL BOX

TR

TOP OF RAIL

TR SIG

TRAFFIC SIGNAL

TRANS

TRANSITION

TSC

TRAFFIC SIGNAL CONDUIT

TYP

TYPICAL

UB

UTILITY BOX

UGUB

UNDERGROUND UTILITY BOX

UP

UTILITY POLE

V

SPEED (USUALLY DESIGN SPEED)

VAR

VARIABLE

VC

VERTICAL CURVE

VCP

VITRIFIED CLAY PIPE

VERT

VERTICAL

VP

VENT PIPE

DES

BTR

CHK

JMM

DR

BTR

CHK

JMM

EST

--

CHK

--

ENGINEER IN CHARGE

[Rayno_B] - February 24, 2012 - 3:17pm - T:\QA-013 Mass Ave_Arlington\Drawings\ROW\Prelim ROW\QA-013_ROW-Leg.dwg [Layout1]

ARLINGTON
MASSACHUSETTS AVENUE - ROUTE 2A/3

STATE	FED. AID PROJ. NO.	SHEET NO.	TOTAL SHEETS
MASS.		3	41
PROJECT FILE NO. 604687			

TYPICAL SECTIONS
PRELIMINARY RIGHT OF WAY
PART 1 OF 5

PAVEMENT NOTES:

PROPOSED PAVEMENT MILLING AND OVERLAY:

SURFACE: 1 3/4" HOT MIX ASPHALT SUPERPAVE
SURFACE COURSE (SSC-12.5)
MATERIAL, BITUMEN FOR TACK COAT RS-1
EMULSION - 0.07 GAL/SY
MICRO-MILL 1 3/4" EXISTING PAVEMENT

** VARIABLE DEPTH OVERLAY AS NECESSARY
TO SHIFT ROADWAY CROWN AS SHOWN
ON GRADING PLANS TO MEET PROP GUTTER
GRADES TO CREATE POSITIVE DRAINAGE FLOW

PROPOSED FULL DEPTH PAVEMENT AND
EXISTING UTILITY TRENCH REPAIR:

SURFACE: 2" SUPERPAVE SURFACE COURSE 12.5
(SSC-12.5) OVER

INTERMEDIATE: 2 1/2" SUPERPAVE INTERMEDIATE COURSE 19.0
(SIC-19.0) OVER

BASE: 4 1/2" SUPERPAVE BASE COURSE 37.5
(SBC-37.5) OVER

SUBBASE: 4" DENSE GRADED CRUSHED STONE
FOR SUBBASE OVER COMPACTED SUB-GRADE

ASPHALT EMULSION FOR TACK COAT APPLIED AT 0.05 GAL/SY

PROPOSED CEMENT CONCRETE SIDEWALK,
MEDIAN, AND BUS LANDING:

SURFACE: 4" CEMENT CONCRETE
4000 PSI, 3/4" 610 LBS (AIR ENTRAINED)

FOUNDATION: 8" GRAVEL BORROW - TYPE B (MIN.)
EXISTING IN-SITU GRAVEL DETERMINED
TO BE SUITABLE SHALL REMAIN

PROPOSED CEMENT CONCRETE DRIVEWAY

SURFACE: 6" CEMENT CONCRETE
4000 PSI, 3/4" 610 LBS (AIR ENTRAINED)

FOUNDATION: 8" GRAVEL BORROW - TYPE B (MIN.)
EXISTING IN-SITU GRAVEL DETERMINED
TO BE SUITABLE SHALL REMAIN

PROPOSED HOT MIX ASPHALT DRIVEWAY:

SURFACE: 4" HOT MIX ASPHALT PAVEMENT
PLACED IN TWO LAYERS
2" TOP COURSE MATERIAL OVER
2" BINDER COURSE MATERIAL

TACK COAT: RS-1 EMULSION - 0.05 GAL/SY

SUBBASE: 8" GRAVEL BORROW - TYPE B (MIN.)
EXISTING IN-SITU GRAVEL DETERMINED
TO BE SUITABLE SHALL REMAIN



PROPOSED TEXTURED SURFACE MEDIAN:

SURFACE: 3/4" HOT APPLIED MODIFIED SYNTHETIC
ASPHALT PLACED IN ONE LAYER

TYPICAL SECTION
MASSACHUSETTS AVENUE

STA. 20+85± TO 21+94± RT
NTS


*TOLERANCE FOR CONSTRUCTION ±0.5%

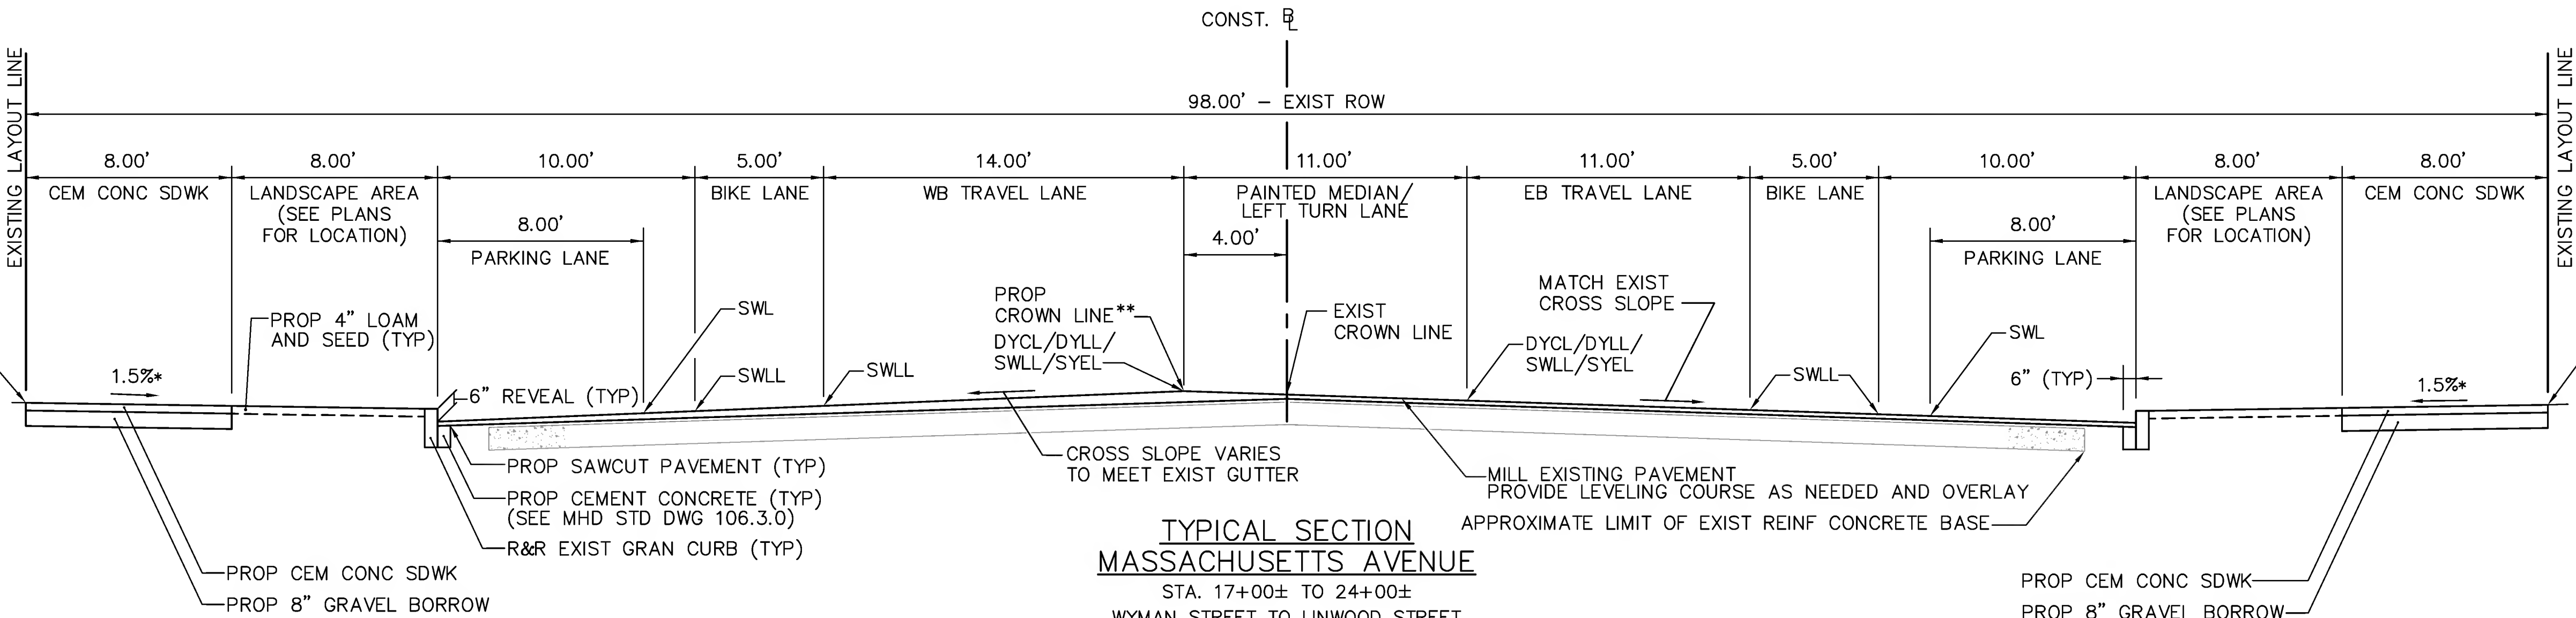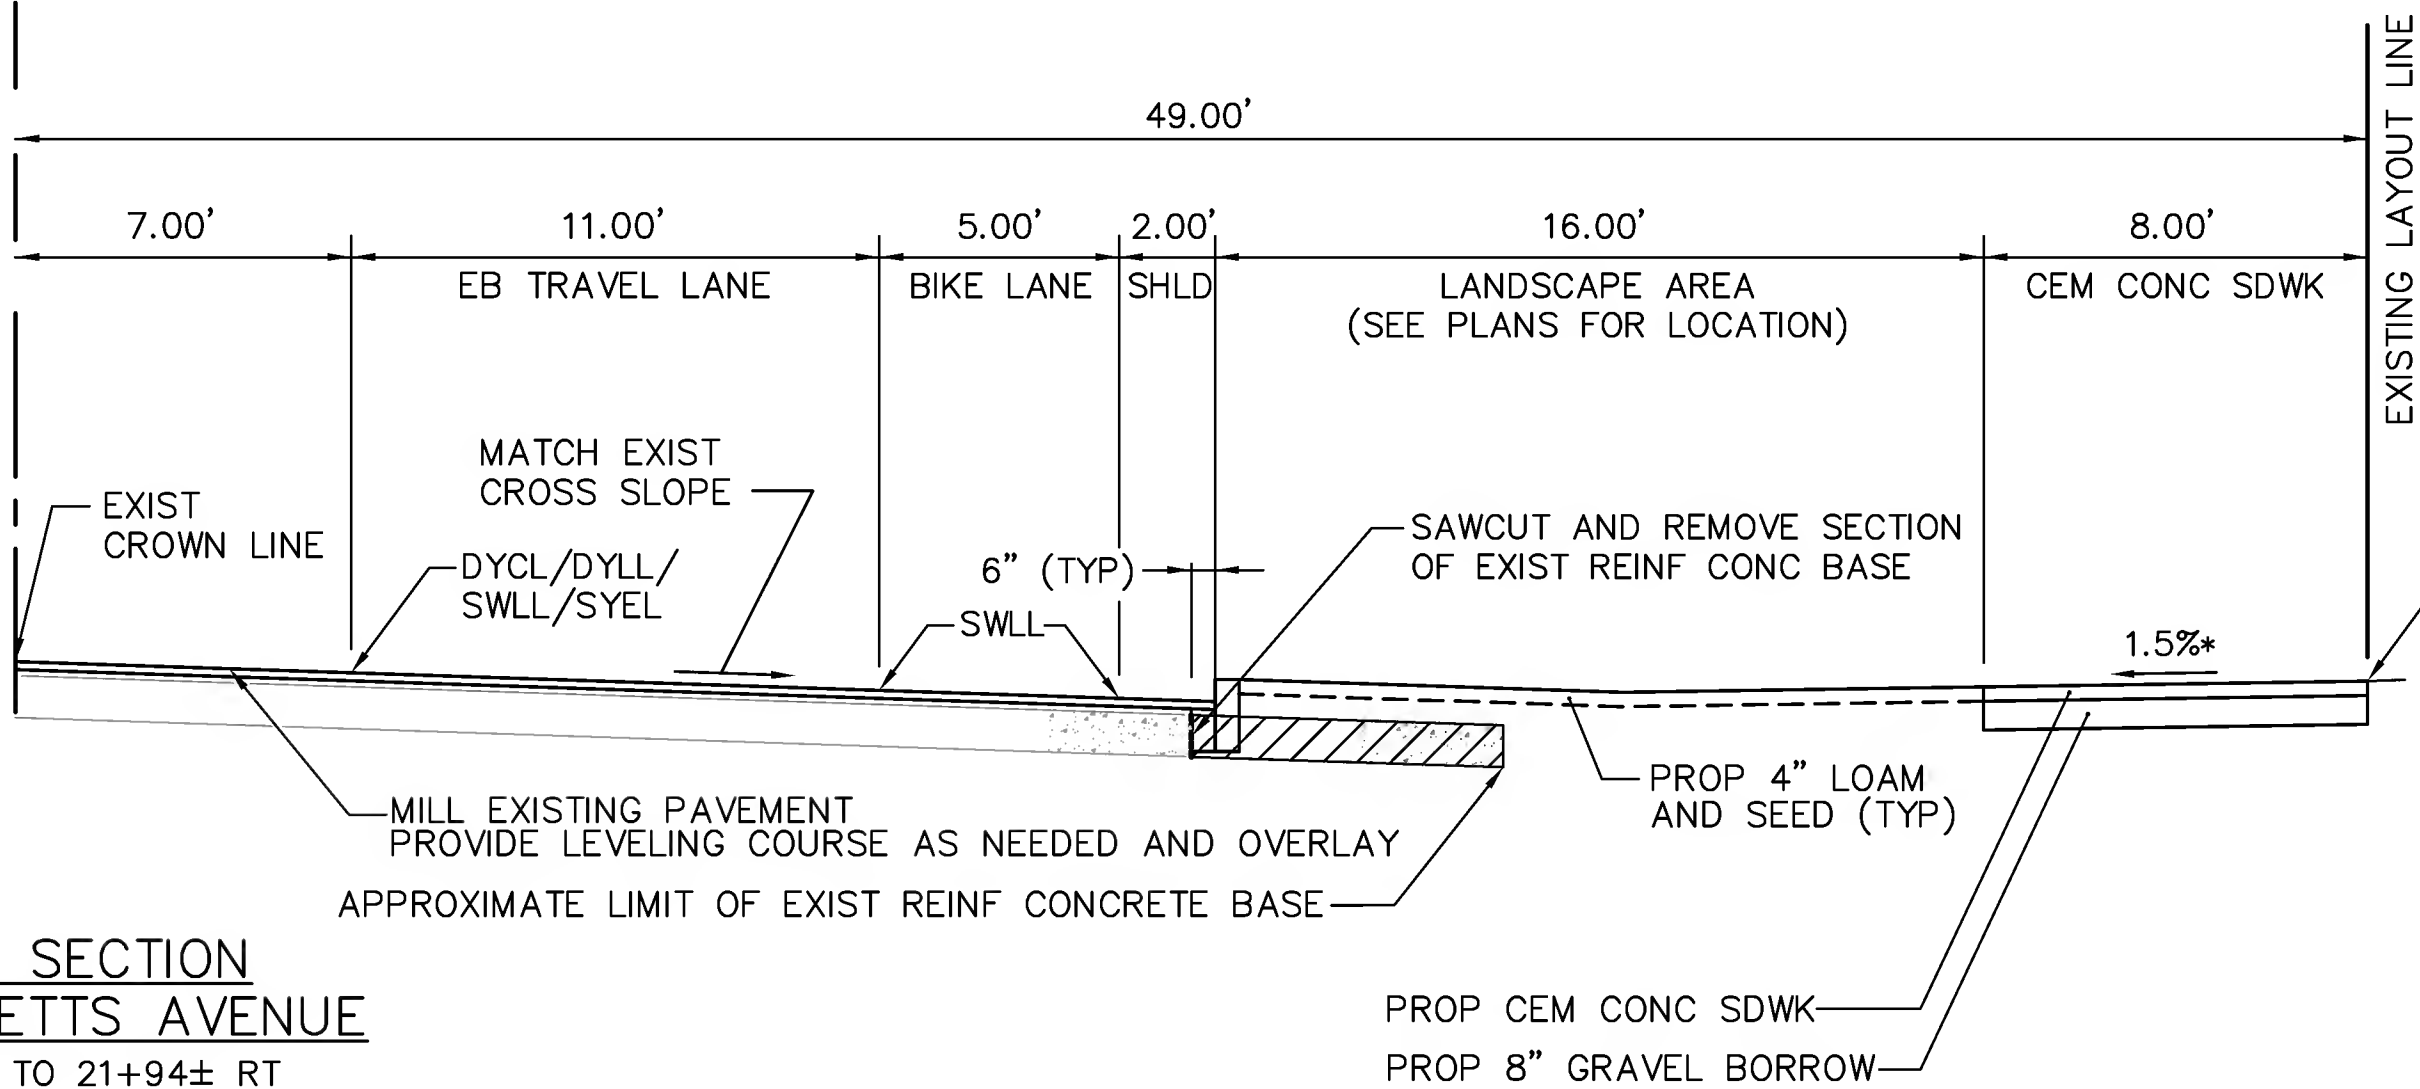

TYPICAL SECTION
MASSACHUSETTS AVENUE

STA. 17+00± TO 24+00±
WYMAN STREET TO LINWOOD STREET
NTS

*TOLERANCE FOR CONSTRUCTION ±0.5%
** SEE PAVEMENT NOTES

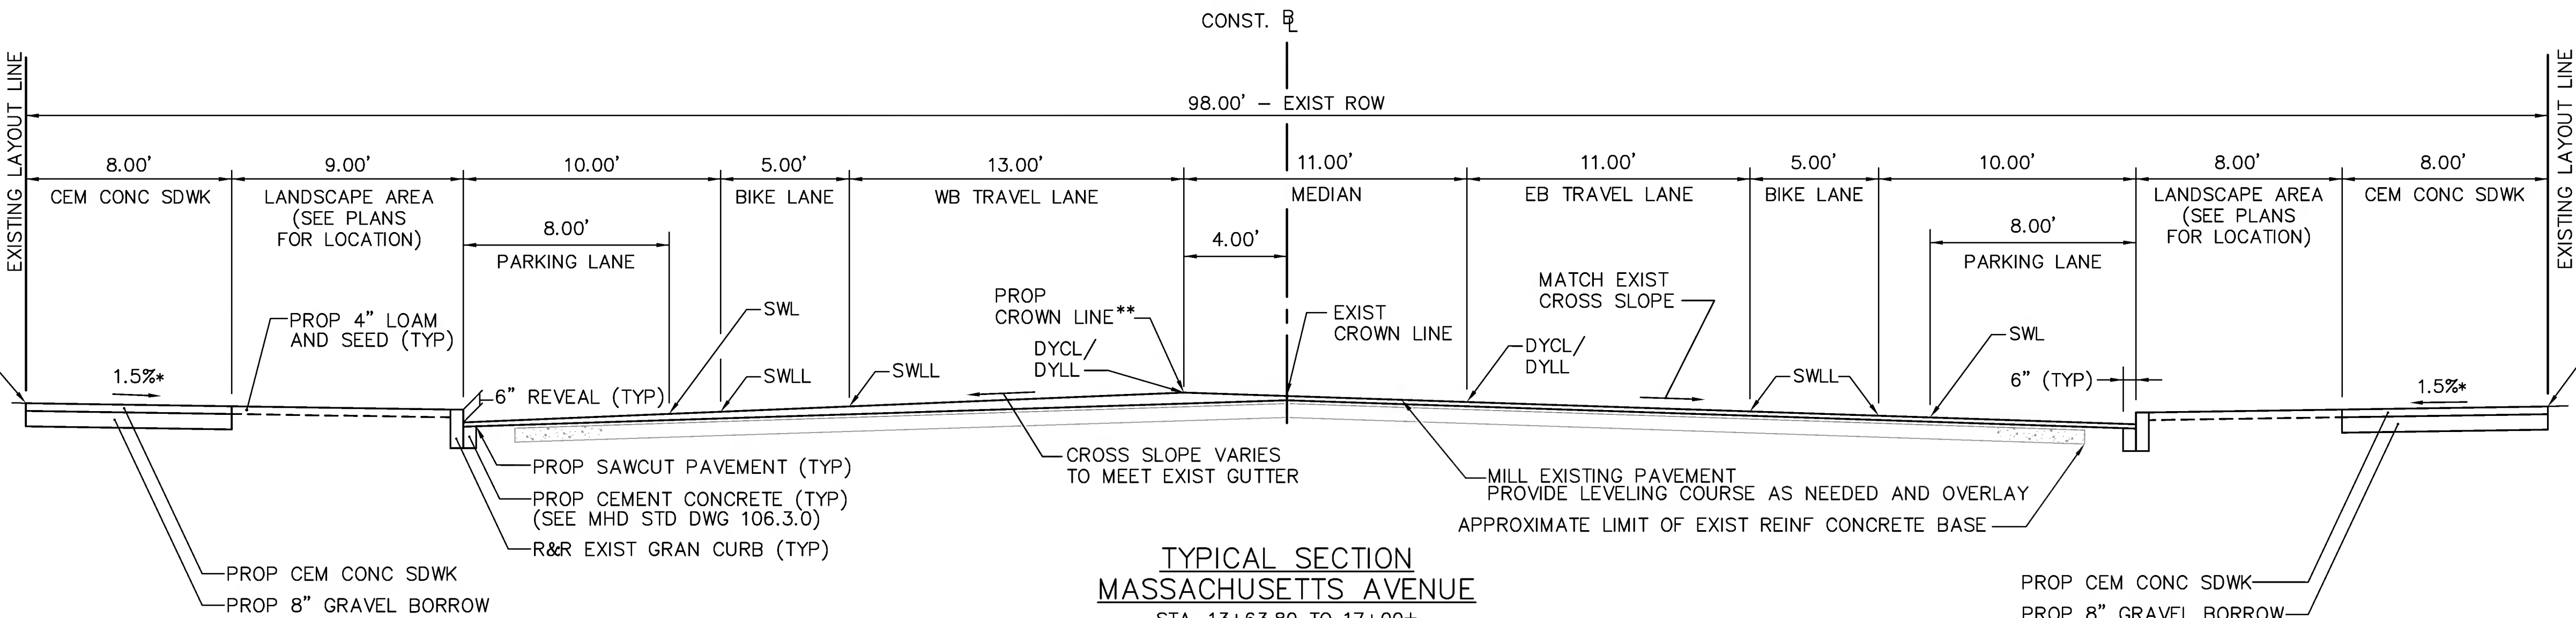

TYPICAL SECTION
MASSACHUSETTS AVENUE




STA. 13+63.80 TO 17+00±
PALMER STREET TO WYMAN STREET
NTS

*TOLERANCE FOR CONSTRUCTION ±0.5%
** SEE PAVEMENT NOTES

FS&T DWG. NO.			
QA-013			
DES	BTR	CHK	JMM
DR	BTR	CHK	JMM
EST	-	CHK	-
ENGINEER IN CHARGE			

STATE	FED. AID PROJ. NO.	SHEET NO.	TOTAL SHEETS
MASS.		4	41
PROJECT FILE NO. 604687			

TYPICAL SECTIONS
PRELIMINARY RIGHT OF WAY
PART 2 OF 5

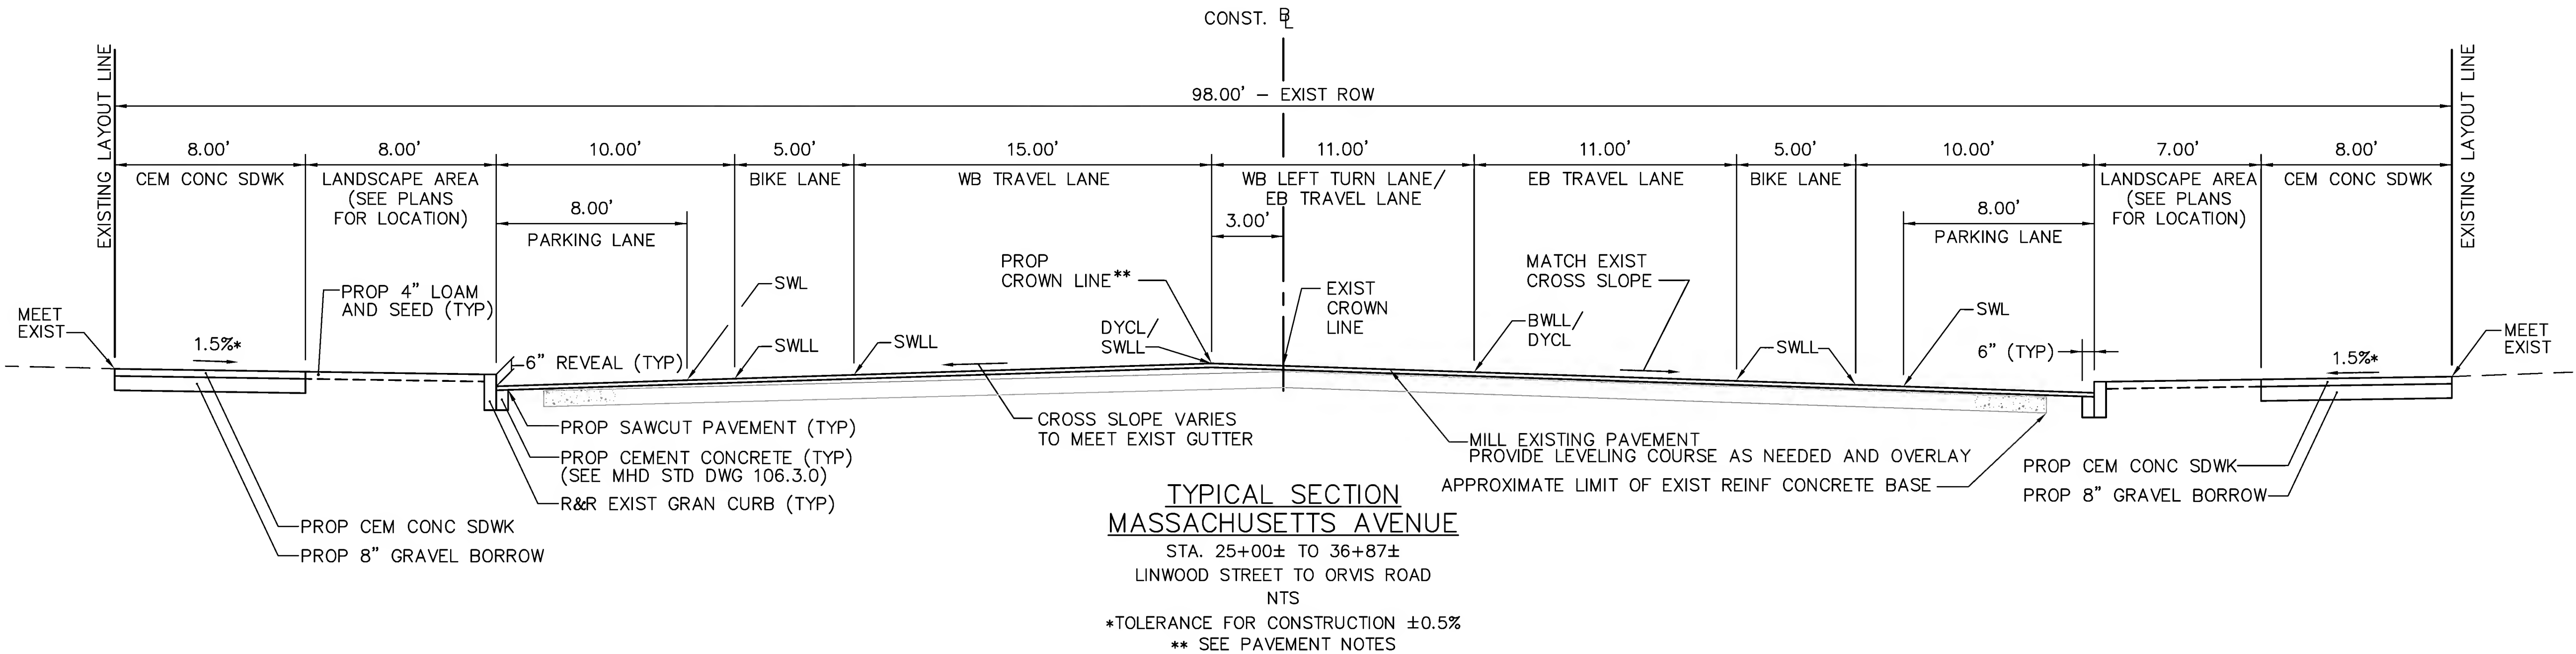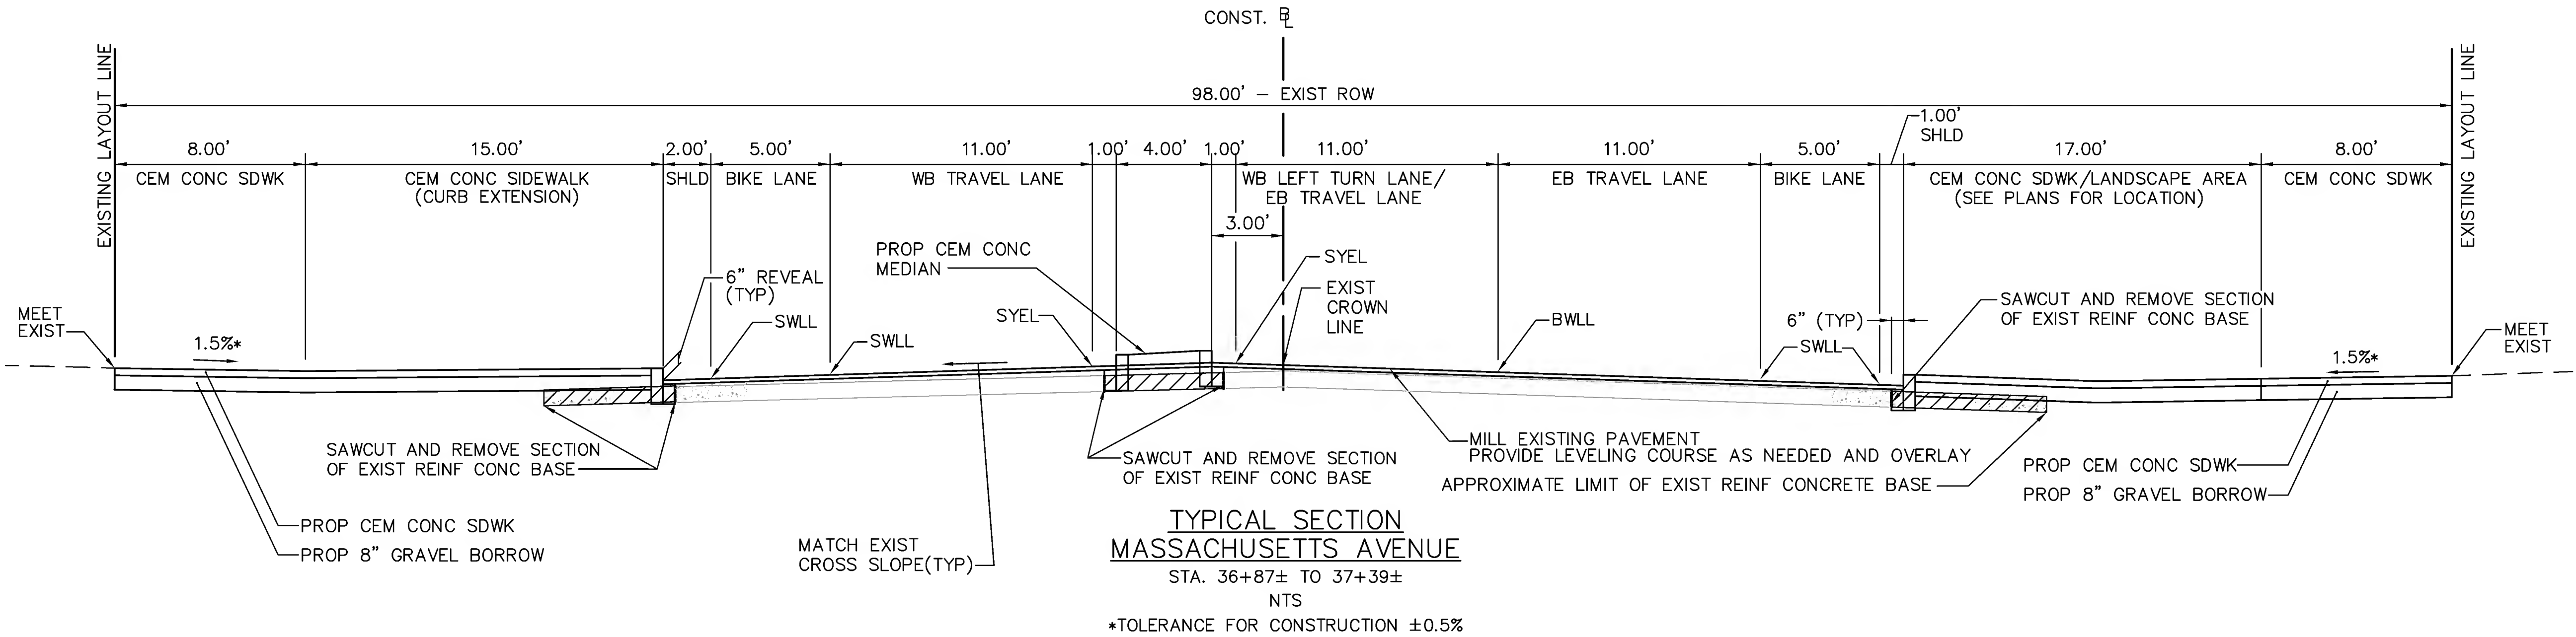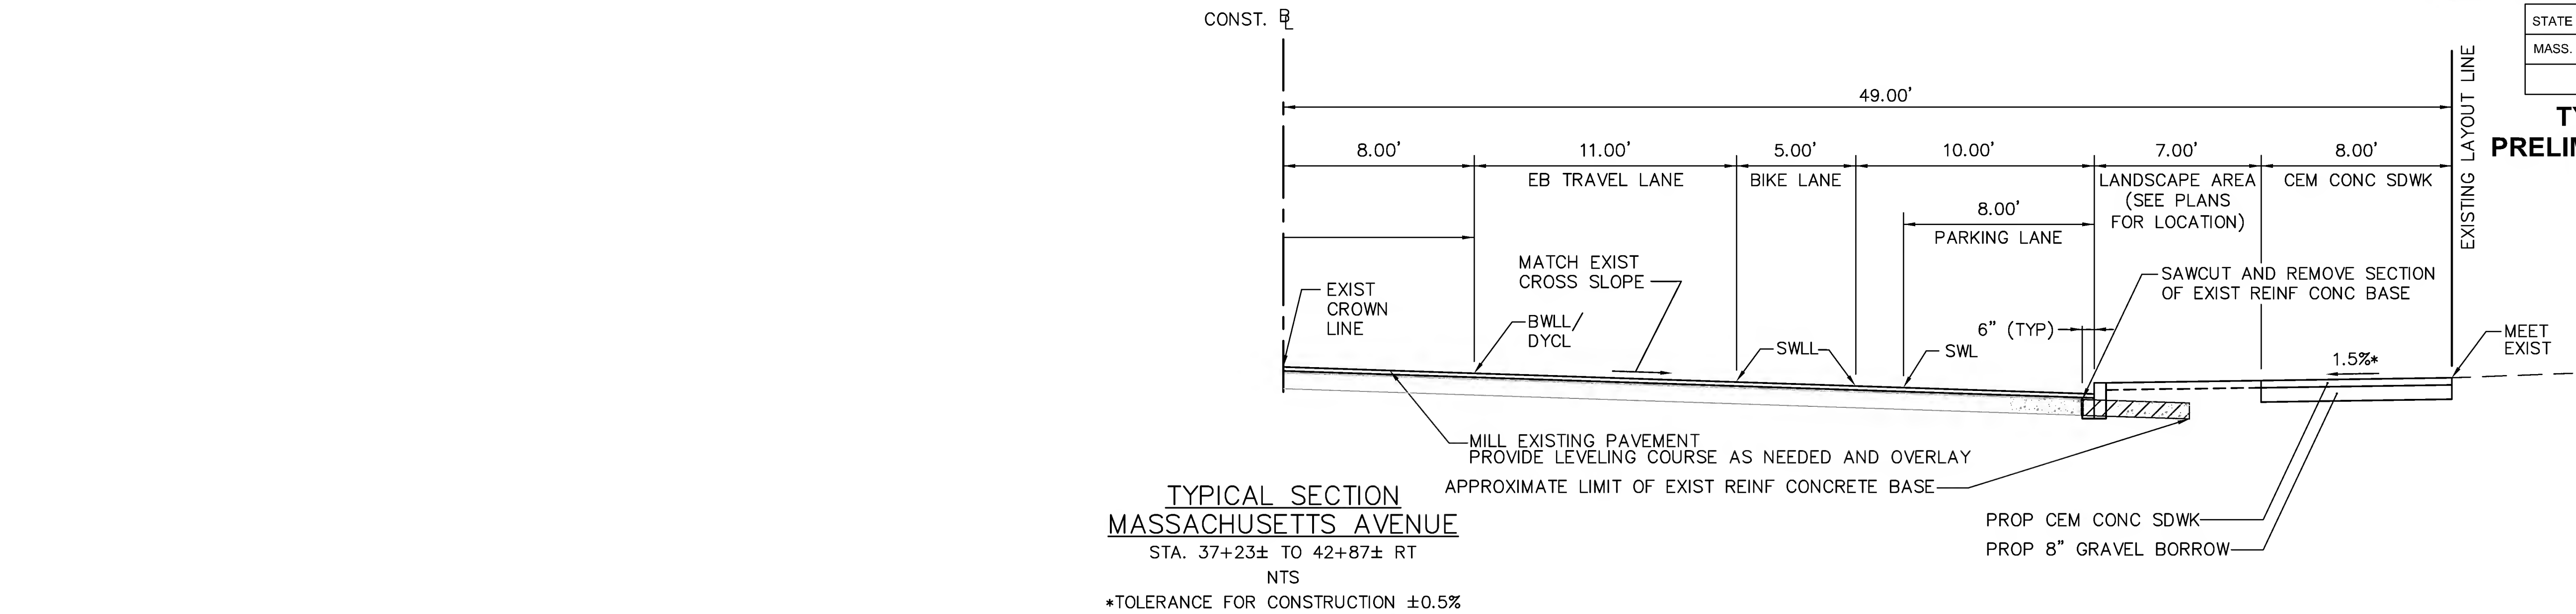

FS&T DWG. NO.			
QA-013			
DES	BTR	CHK	JMM
DR	BTR	CHK	JMM
EST	-	CHK	-
ENGINEER IN CHARGE			

EXISTING LAYOUT LINE

13.00' CEM CONC SDWK

8.50' PARKING LANE

5.00' BIKE LANE

11.00' WB TRAVEL LANE

11.00' WB LEFT TURN LANE

11.00' EB TRAVEL LANE

11.00' EB TRAVEL LANE

5.00' BIKE LANE

8.50' PARKING LANE

14.00' CEM CONC SDWK

EXISTING LAYOUT LINE

98.00' - EXIST ROW

CONST. R

0.50'

PROP CROWN LINE**

EXIST CROWN LINE

DYCL

MATCH EXIST CROSS SLOPE

BWLL

SWLL

SWLL

SWLL

SWLL/DWLL

6" (TYP)

1.5%*

MEET EXIST

MEET EXIST

PROP SAWCUT PAVEMENT (TYP)

PROP CEMENT CONCRETE (TYP)
(SEE MHD STD DWG 106.3.0)

R&R EXIST GRAN CURB (TYP)

PROP CEM CONC SDWK

PROP 8" GRAVEL BORROW

CROSS SLOPE VARIES TO MEET EXIST GUTTER

**TYPICAL SECTION
MASSACHUSETTS AVENUE**
STA. 43+70.00 TO 45+00.00
LAKE STREET TO CLEVELAND STREET
NTS


*TOLERANCE FOR CONSTRUCTION ±0.5%
** SEE PAVEMENT NOTES

MILL EXISTING PAVEMENT
PROVIDE LEVELING COURSE AS NEEDED AND OVERLAY
SAWCUT AND REMOVE SECTION OF REINF CONC BASE
(STA. 43+44± TO 44+54±)
(STA. 44+82± TO 46+76±)
APPROXIMATE LIMIT OF EXIST REINF CONCRETE BASE


PROP CEM CONC SDWK

PROP 8" GRAVEL BORROW

STA. 43+70.00 TO 45+00.00
LAKE STREET TO CLEVELAND STREET
NTS
*TOLERANCE FOR CONSTRUCTION $\pm 0.5\%$
** SEE PAVEMENT NOTES

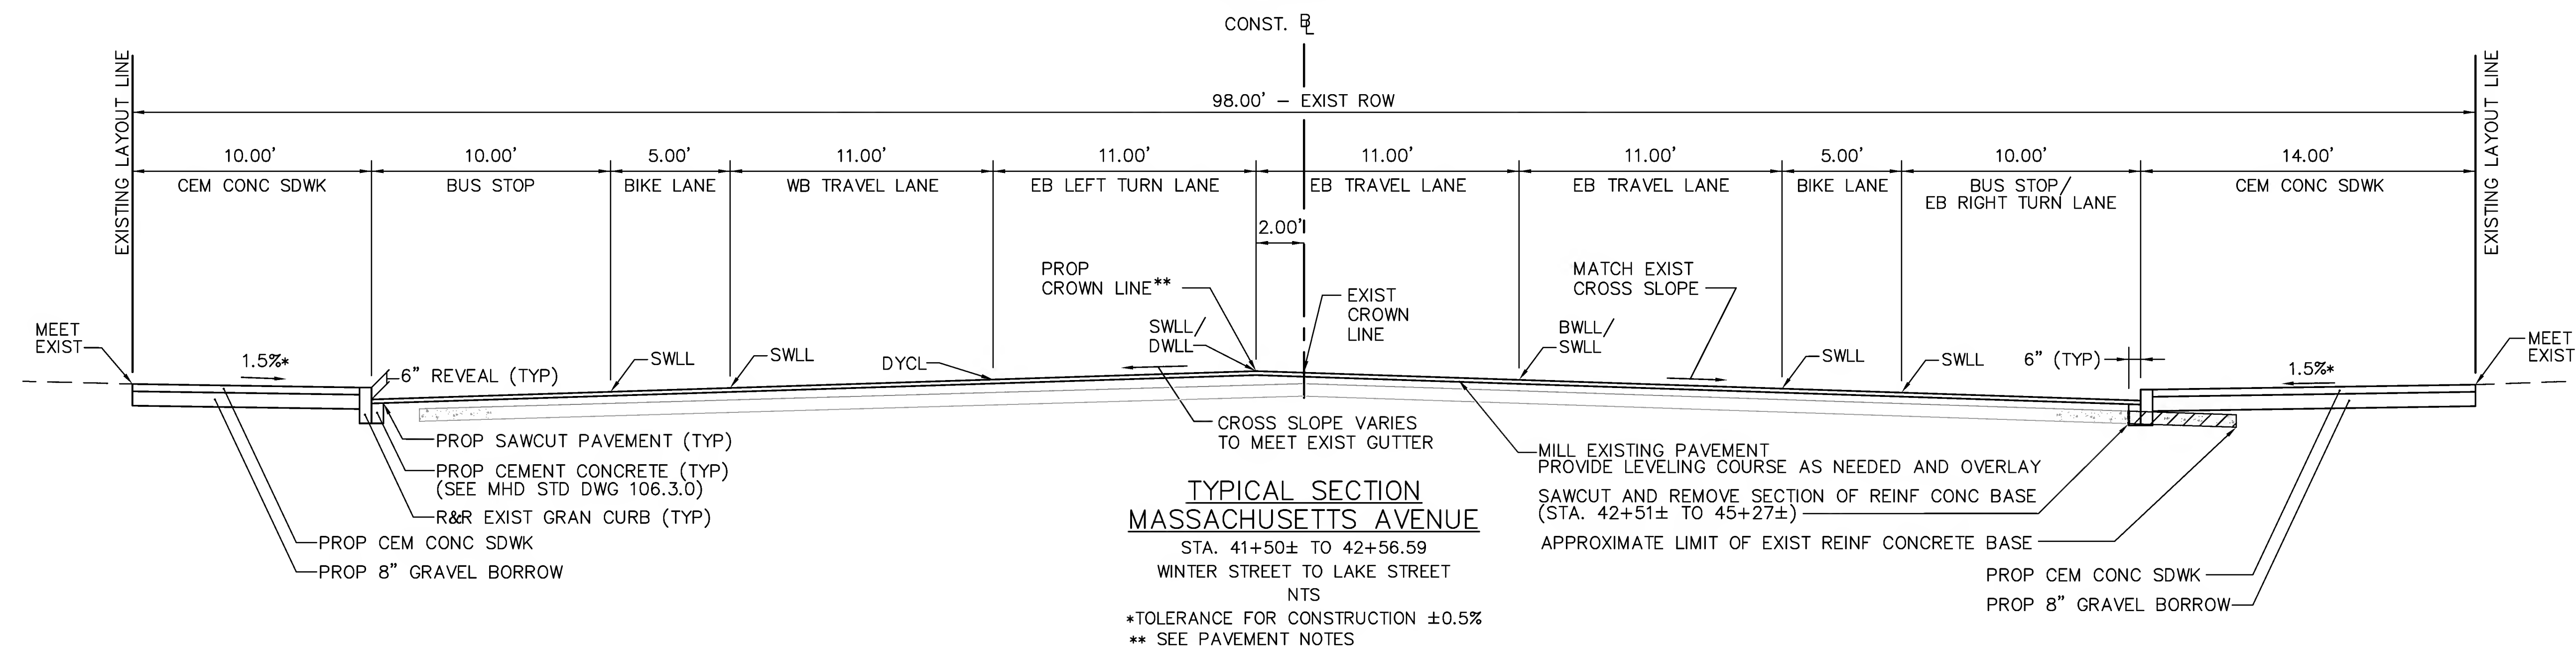

STA. 41+50± TO 42+56.59
WINTER STREET TO LAKE STREET
NTS
*TOLERANCE FOR CONSTRUCTION ±0.5%
** SEE PAVEMENT NOTES

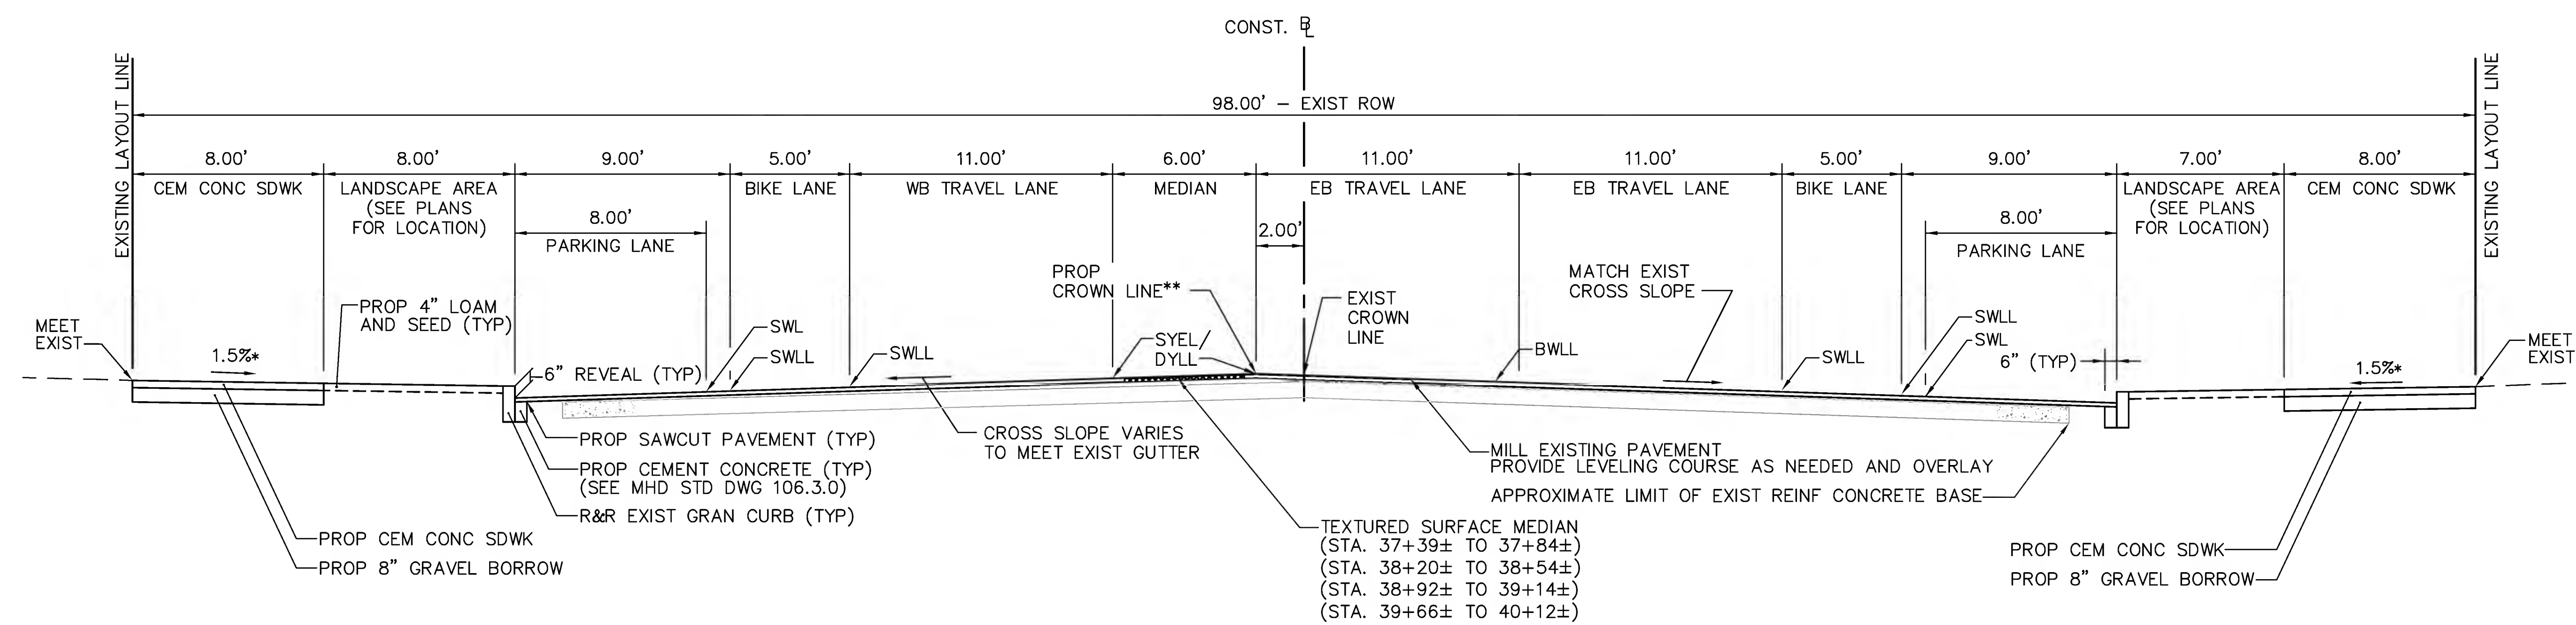


STA. 37+39.10 TO 40+00±
ORVIS ROAD TO OXFORD STREET
NTS

FS&T DWG. NO.			
QA-013			
DES	BTR	CHK	JMM
DR	BTR	CHK	JMM
EST	—	CHK	—
ENGINEER IN CHARGE			

STATE	FED. AID PROJ. NO.	SHEET NO.	TOTAL SHEETS
MASS.		6	41
PROJECT FILE NO. 604687			


TYPICAL SECTIONS
PRELIMINARY RIGHT OF WAY
PART 4 OF 5

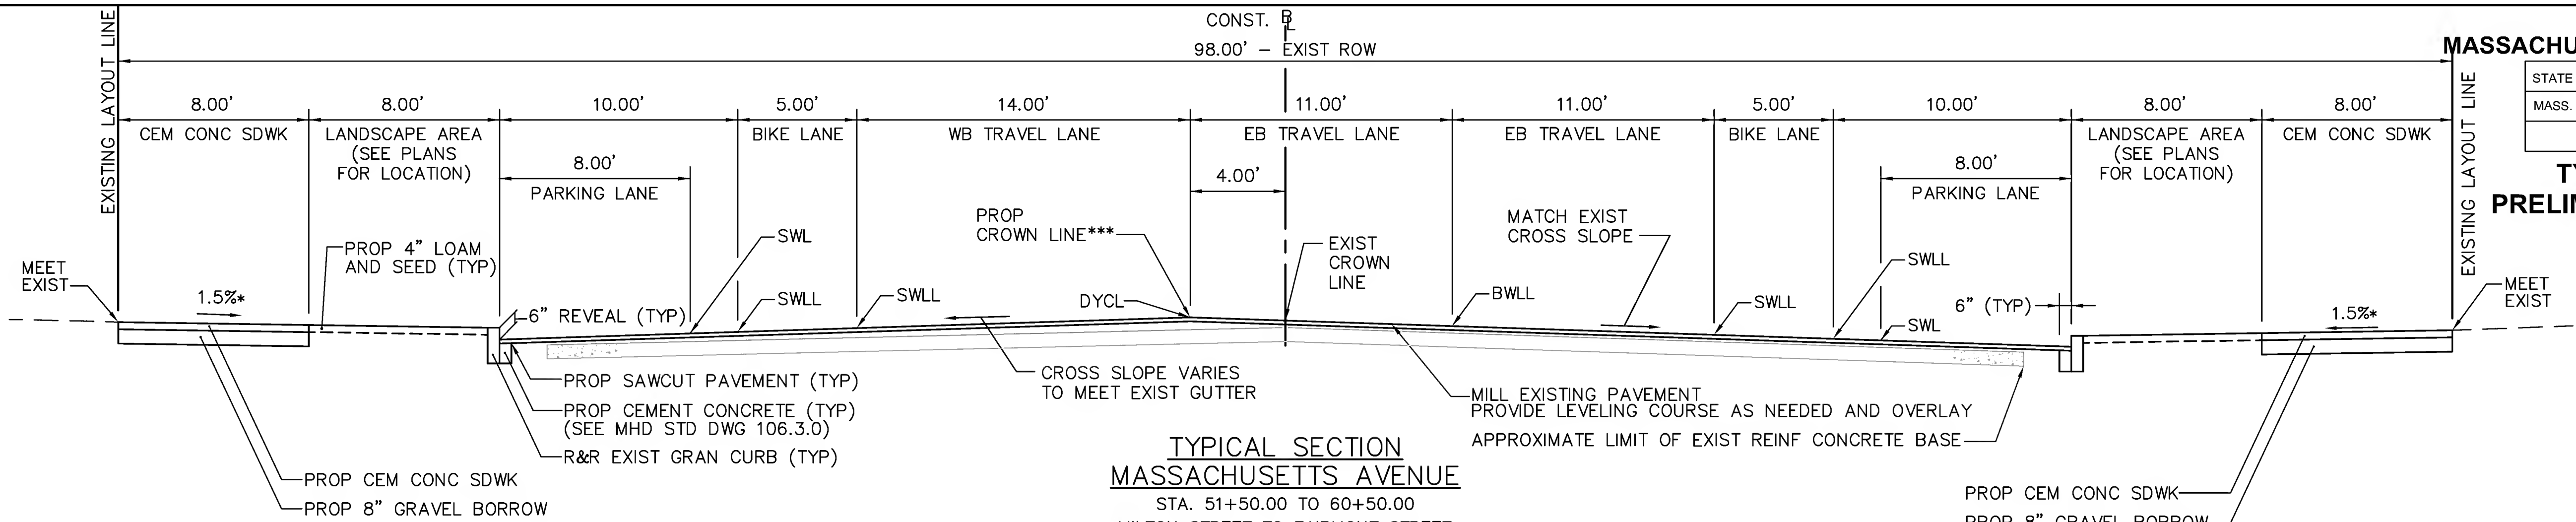

TYPICAL SECTION
MASSACHUSETTS AVENUE

STA. 51+50.00 TO 60+50.00
MILTON STREET TO FAIRMONT STREET
NTS


*TOLERANCE FOR CONSTRUCTION $\pm 0.5\%$
*** SEE PAVEMENT NOTES

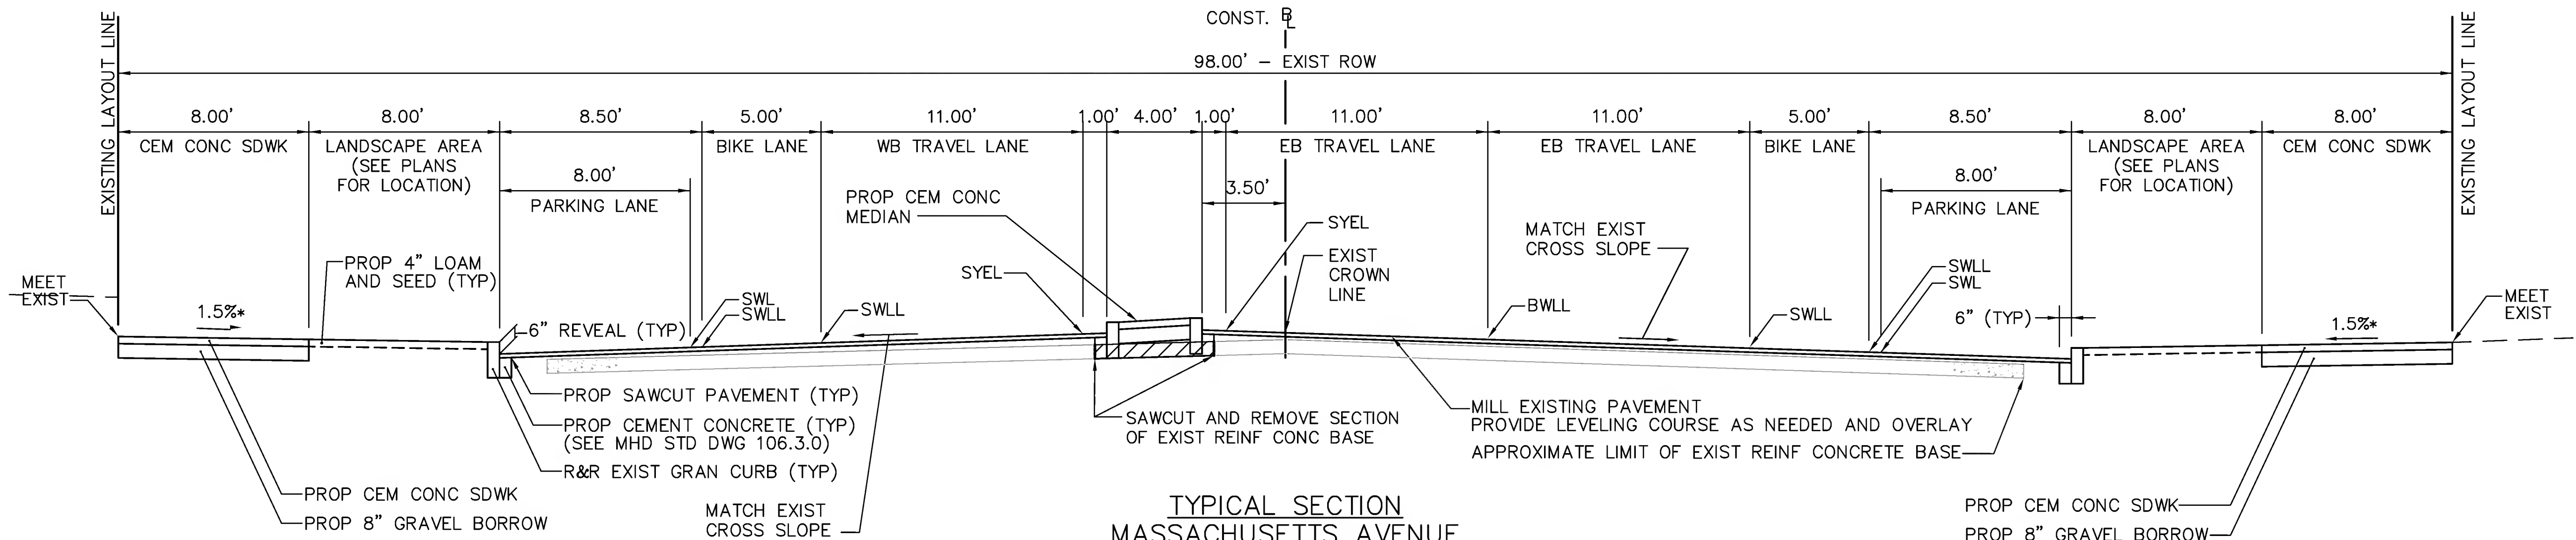

TYPICAL SECTION
MASSACHUSETTS AVENUE

STA. 47+10.47 TO 47+70.98
NTS

*TOLERANCE FOR CONSTRUCTION $\pm 0.5\%$
** SEE PAVEMENT NOTES

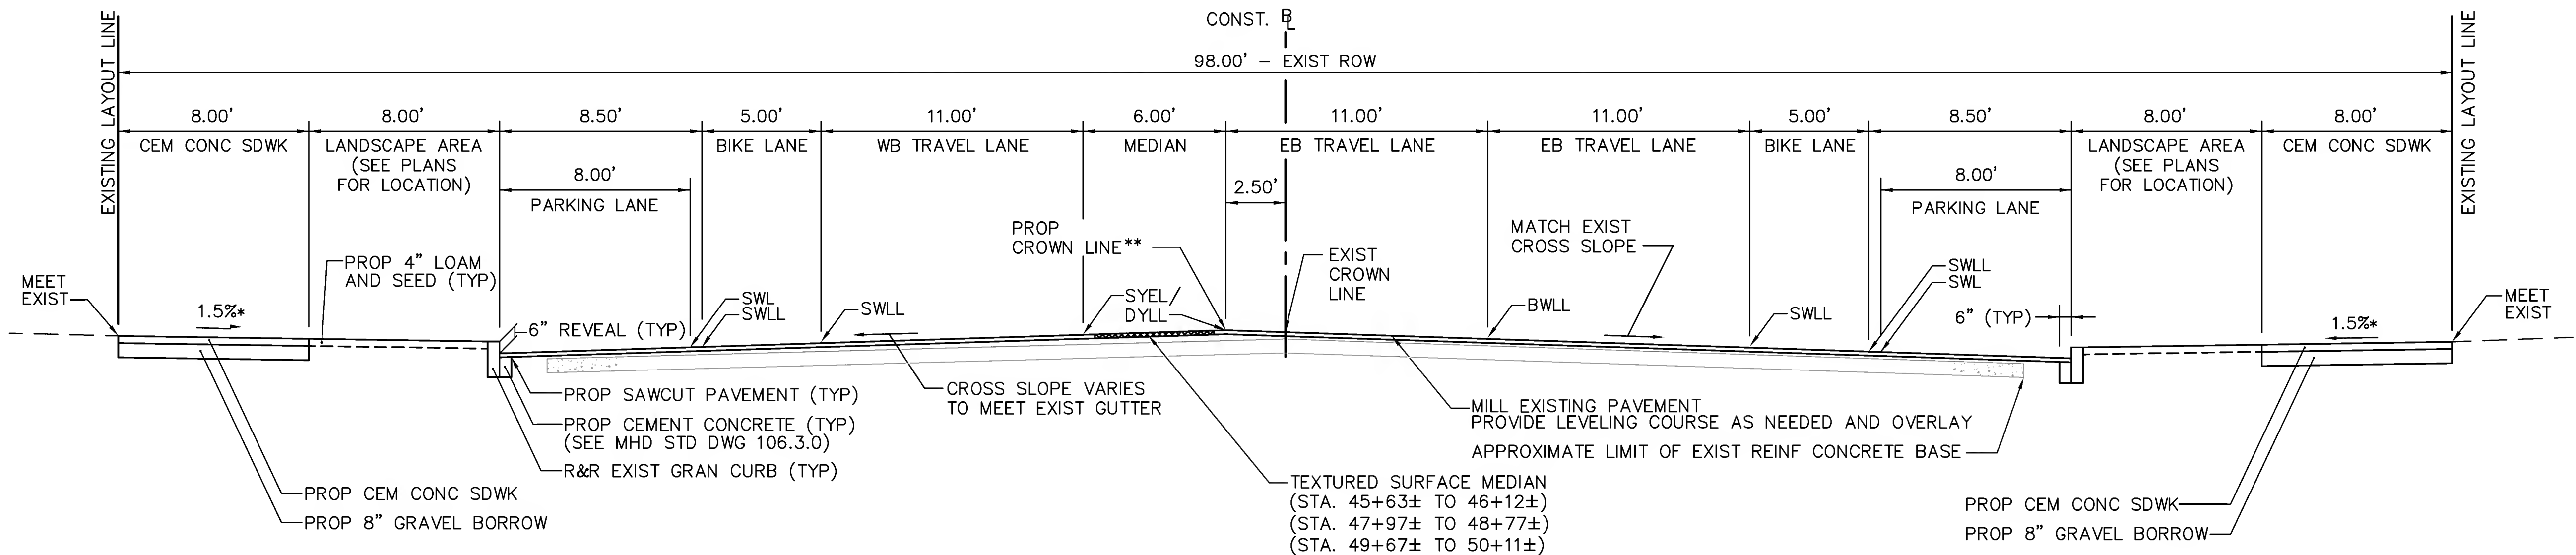

TYPICAL SECTION
MASSACHUSETTS AVENUE

STA. 45+62.77 TO 46+82.59
STA. 47+96.80 TO 51+00.00
CLEVELAND STREET TO MILTON STREET
NTS




*TOLERANCE FOR CONSTRUCTION $\pm 0.5\%$
** SEE PAVEMENT NOTES

FS&T DWG. NO.			
QA-013			
DES	BTR	CHK	JMM
DR	BTR	CHK	JMM
EST	-	CHK	-
ENGINEER IN CHARGE			

ARLINGTON
MASSACHUSETTS AVENUE - ROUTE 2A/3

STATE	FED. AID PROJ. NO.	SHEET NO.	TOTAL SHEETS
MASS.		7	41
PROJECT FILE NO. 604687			

TYPICAL SECTIONS
PRELIMINARY RIGHT OF WAY
PART 5 OF 5

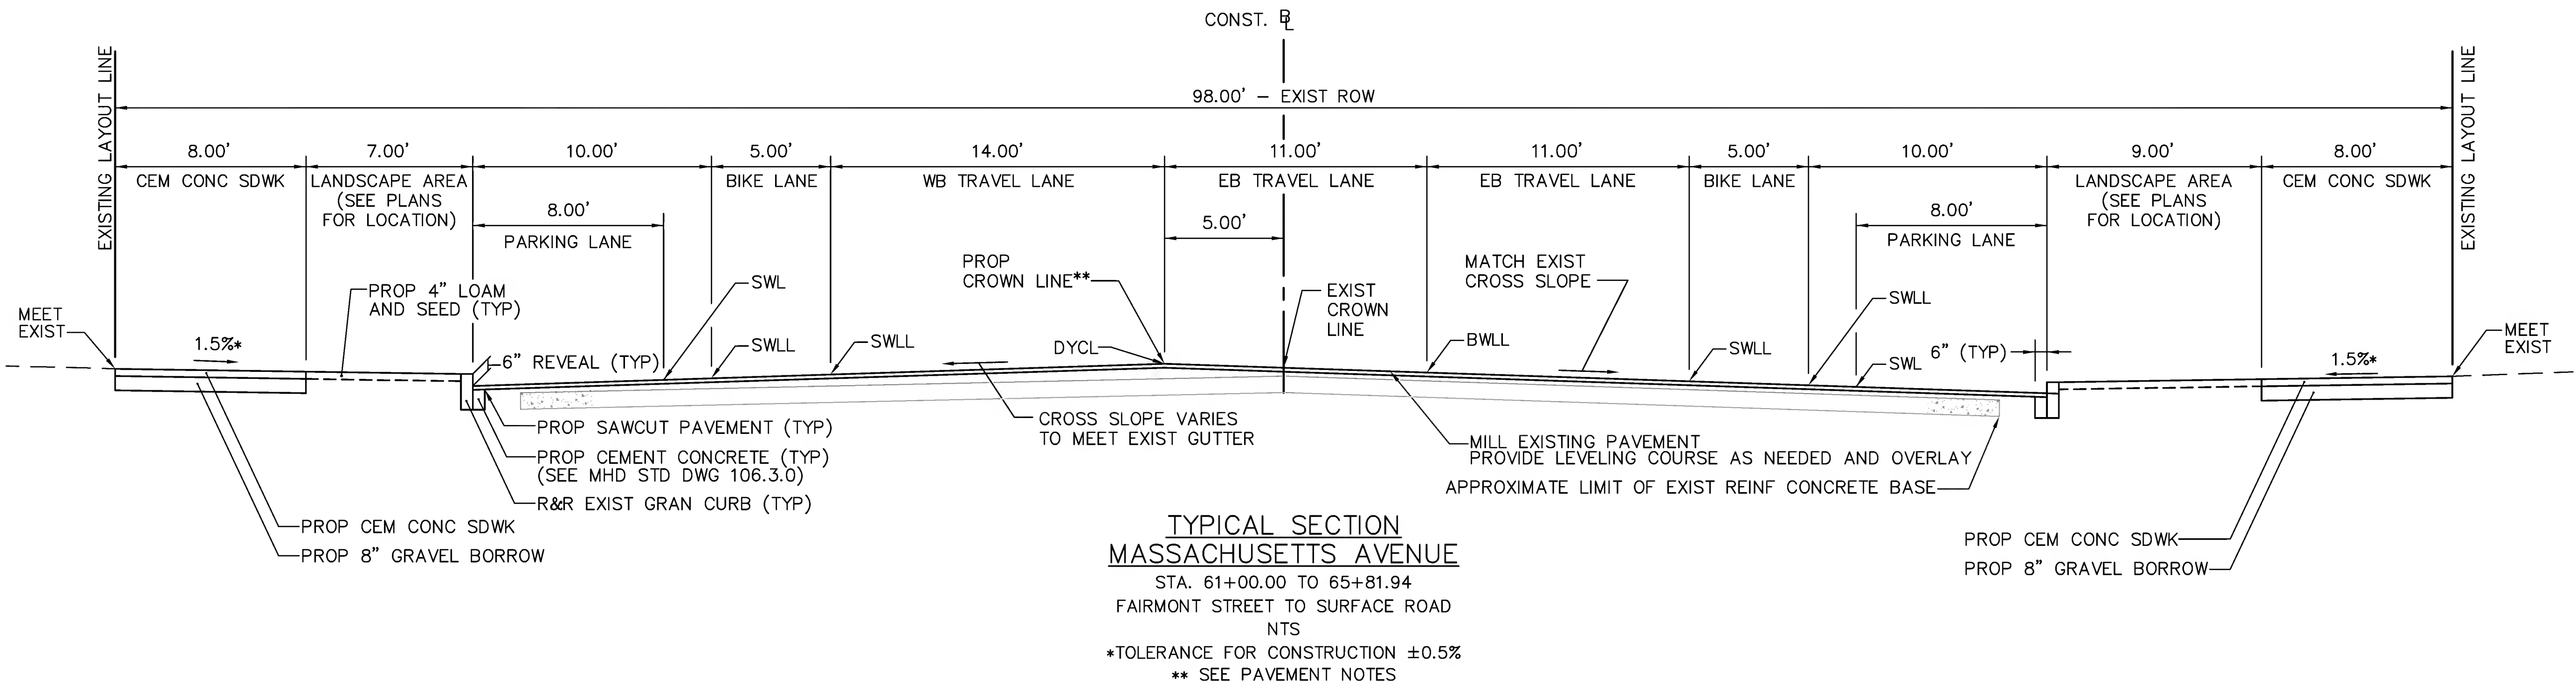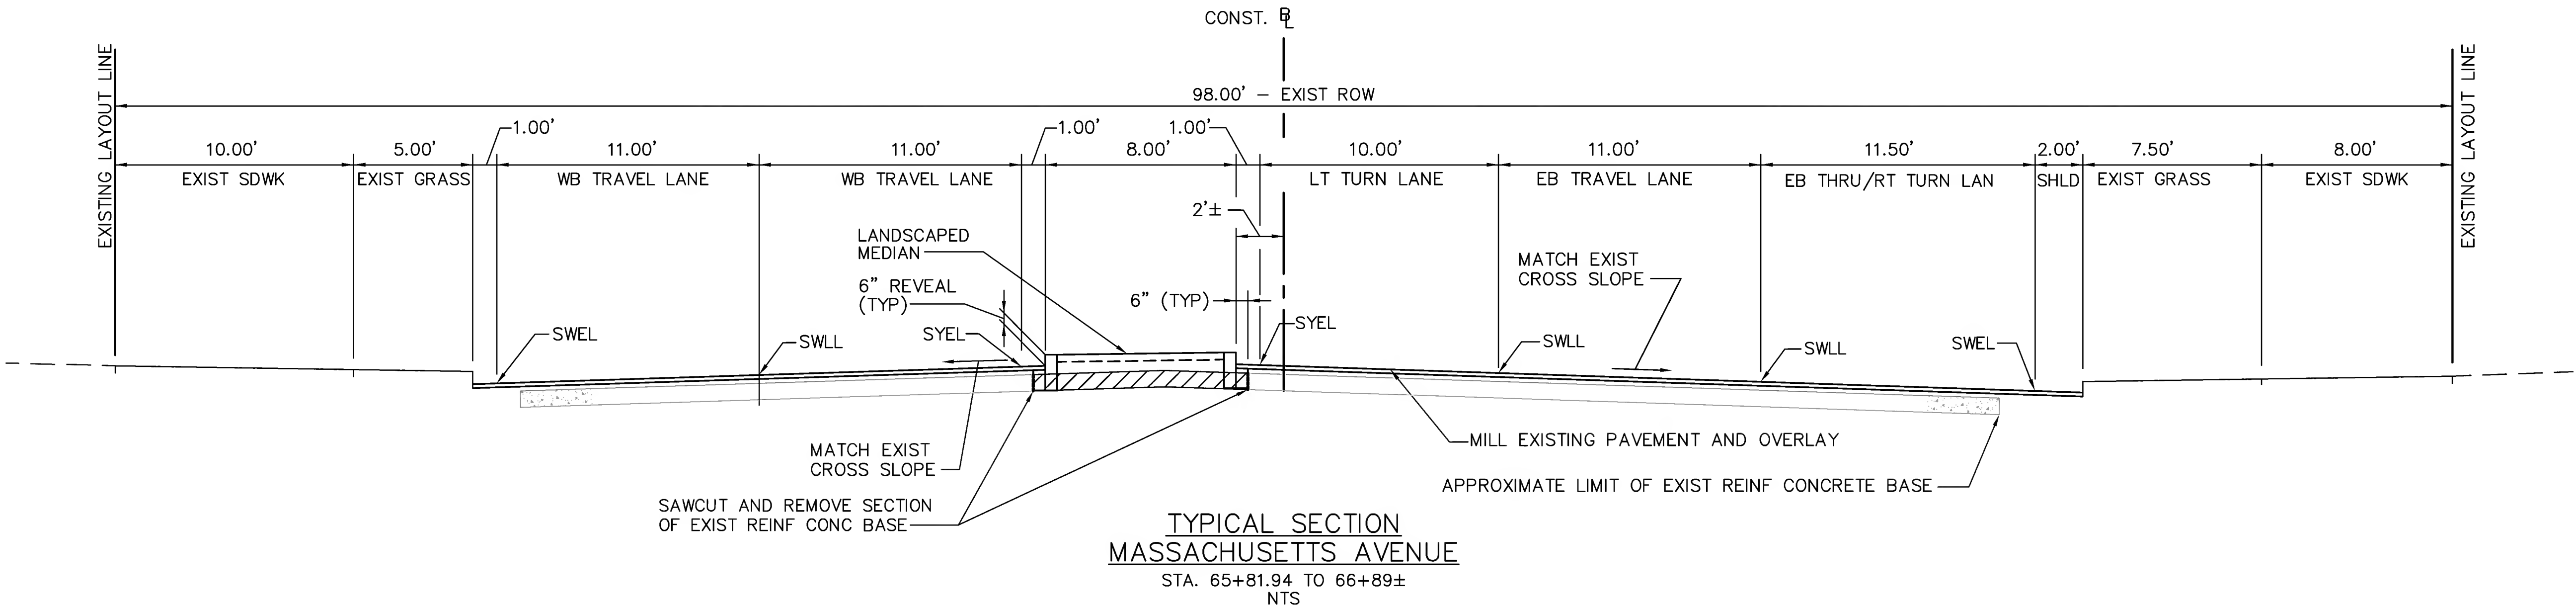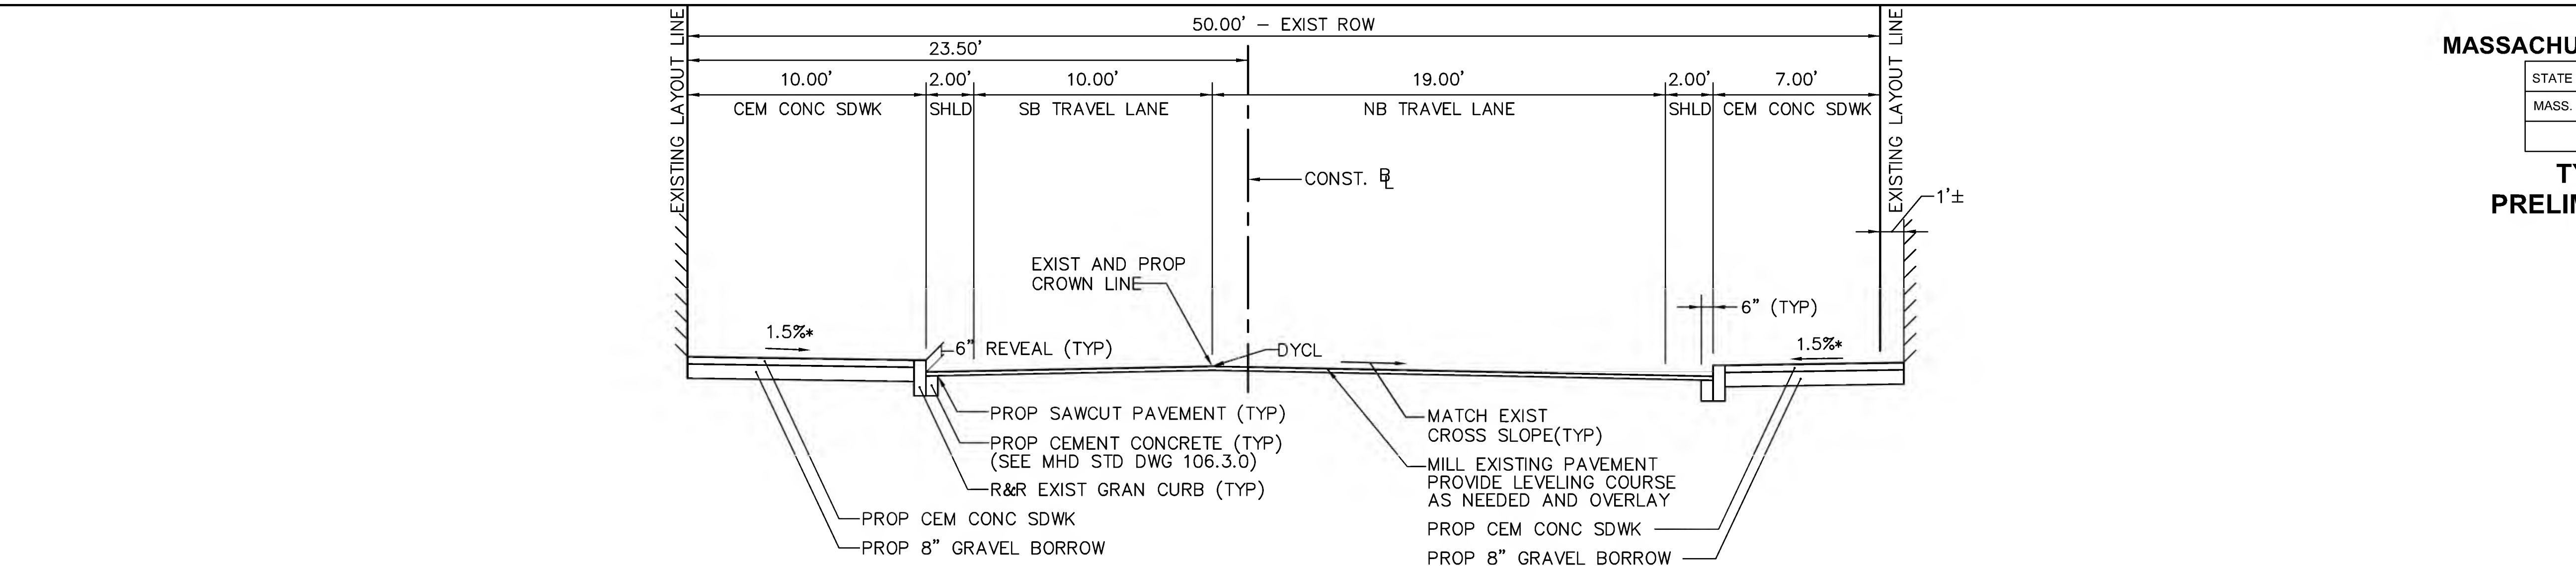


FS&T DWG. NO.			
QA-013			
DES	BTR	CHK	JMM
DR	BTR	CHK	JMM
EST	—	CHK	—
ENGINEER IN CHARGE			

ARLINGTON
MASSACHUSETTS AVENUE - ROUTE 2A/3

STATE	FED. AID PROJ. NO.	SHEET NO.	TOTAL SHEETS
MASS.		8	41
PROJECT FILE NO. 604687			


CRITICAL PROFILE
PRELIMINARY RIGHT OF WAY
PART 1 OF 11

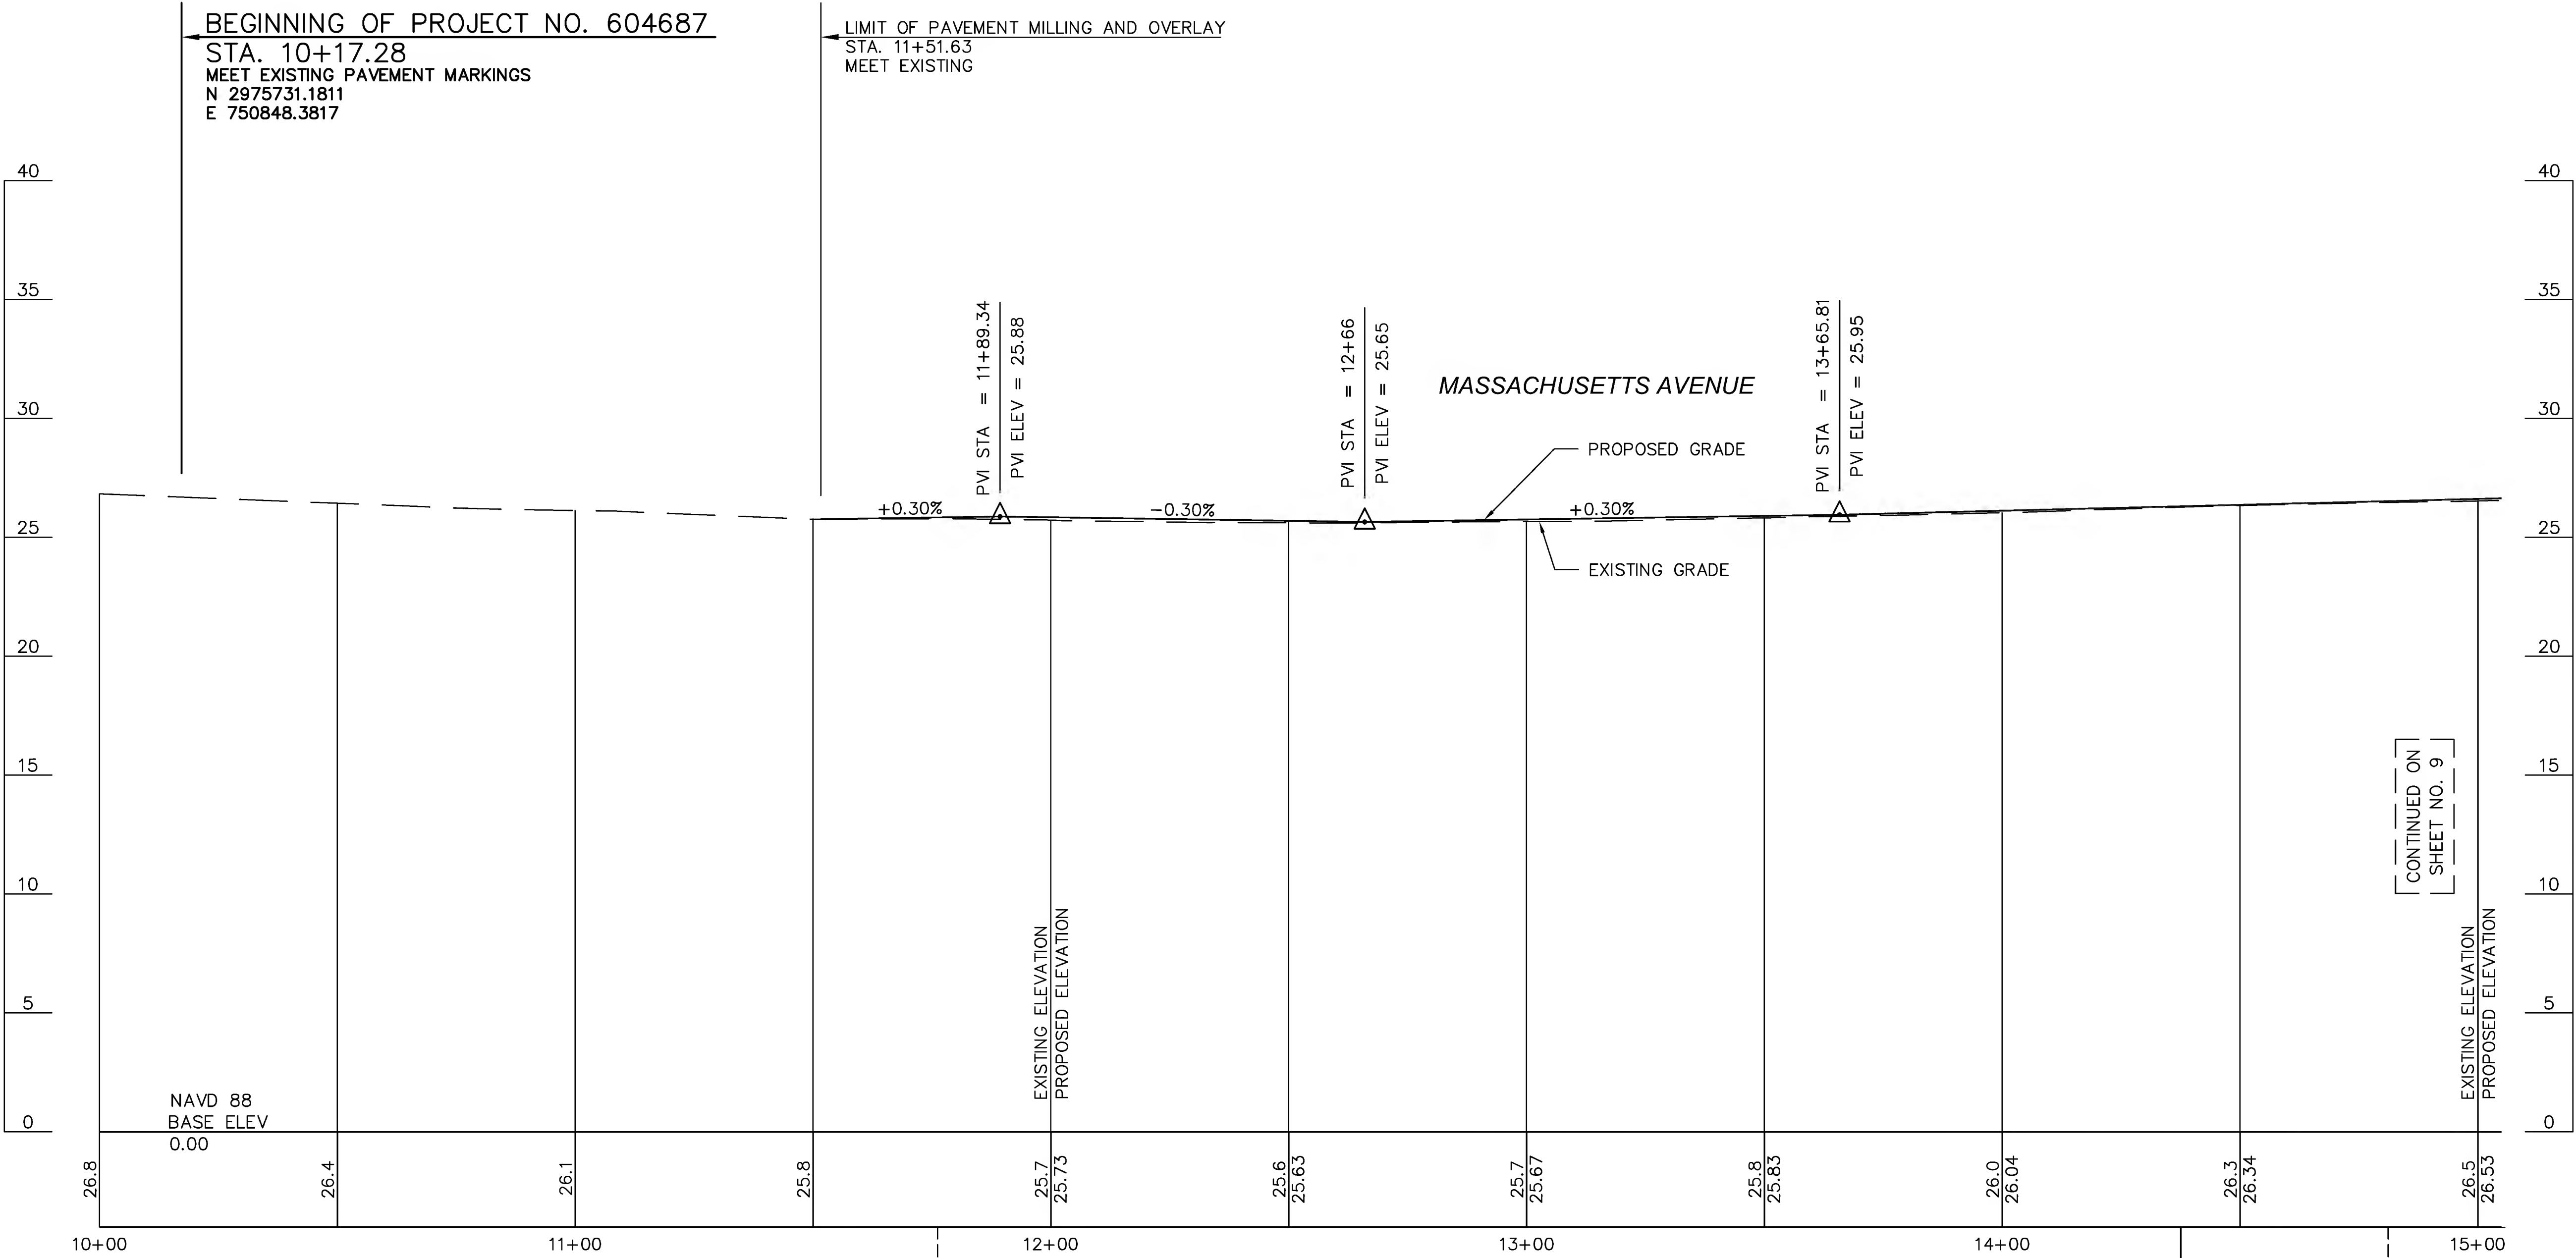

STA. 11+76.21 MASSACHUSETTS AVENUE CONST. Δ =
STA. 0+00.00 POND LANE CONST Δ

BENCHMARK #31
SB/DH FND
ELEVATION=26.07'
STA. 14+37.55, 48.88' LT

STA. 14+81.14 MASSACHUSETTS AVENUE CONST. Δ =
STA. 0+00.00 PALMER STREET CONST Δ


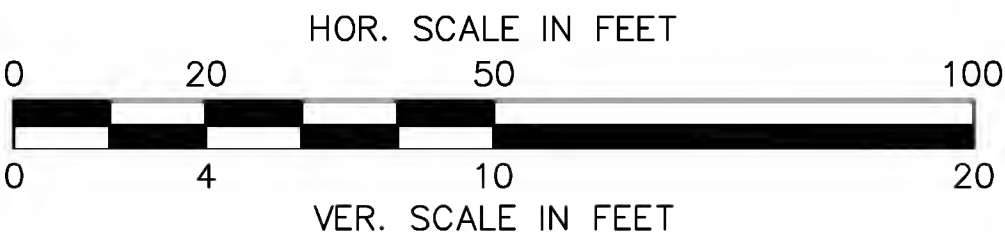


FS&T DWG. NO.			
QA-013			
DES	BTR	CHK	JMM
DR	BTR	CHK	JMM
EST	—	CHK	—
ENGINEER IN CHARGE			

ARLINGTON
MASSACHUSETTS AVENUE - ROUTE 2A/3

STATE	FED. AID PROJ. NO.	SHEET NO.	TOTAL SHEETS
MASS.		9	41
PROJECT FILE NO. 604687			

CRITICAL PROFILE
PRELIMINARY RIGHT OF WAY
PART 2 OF 11

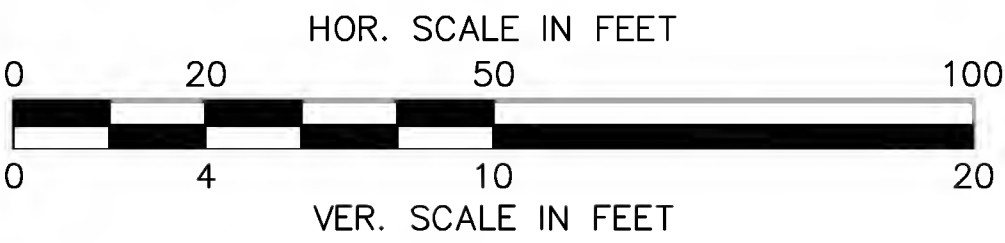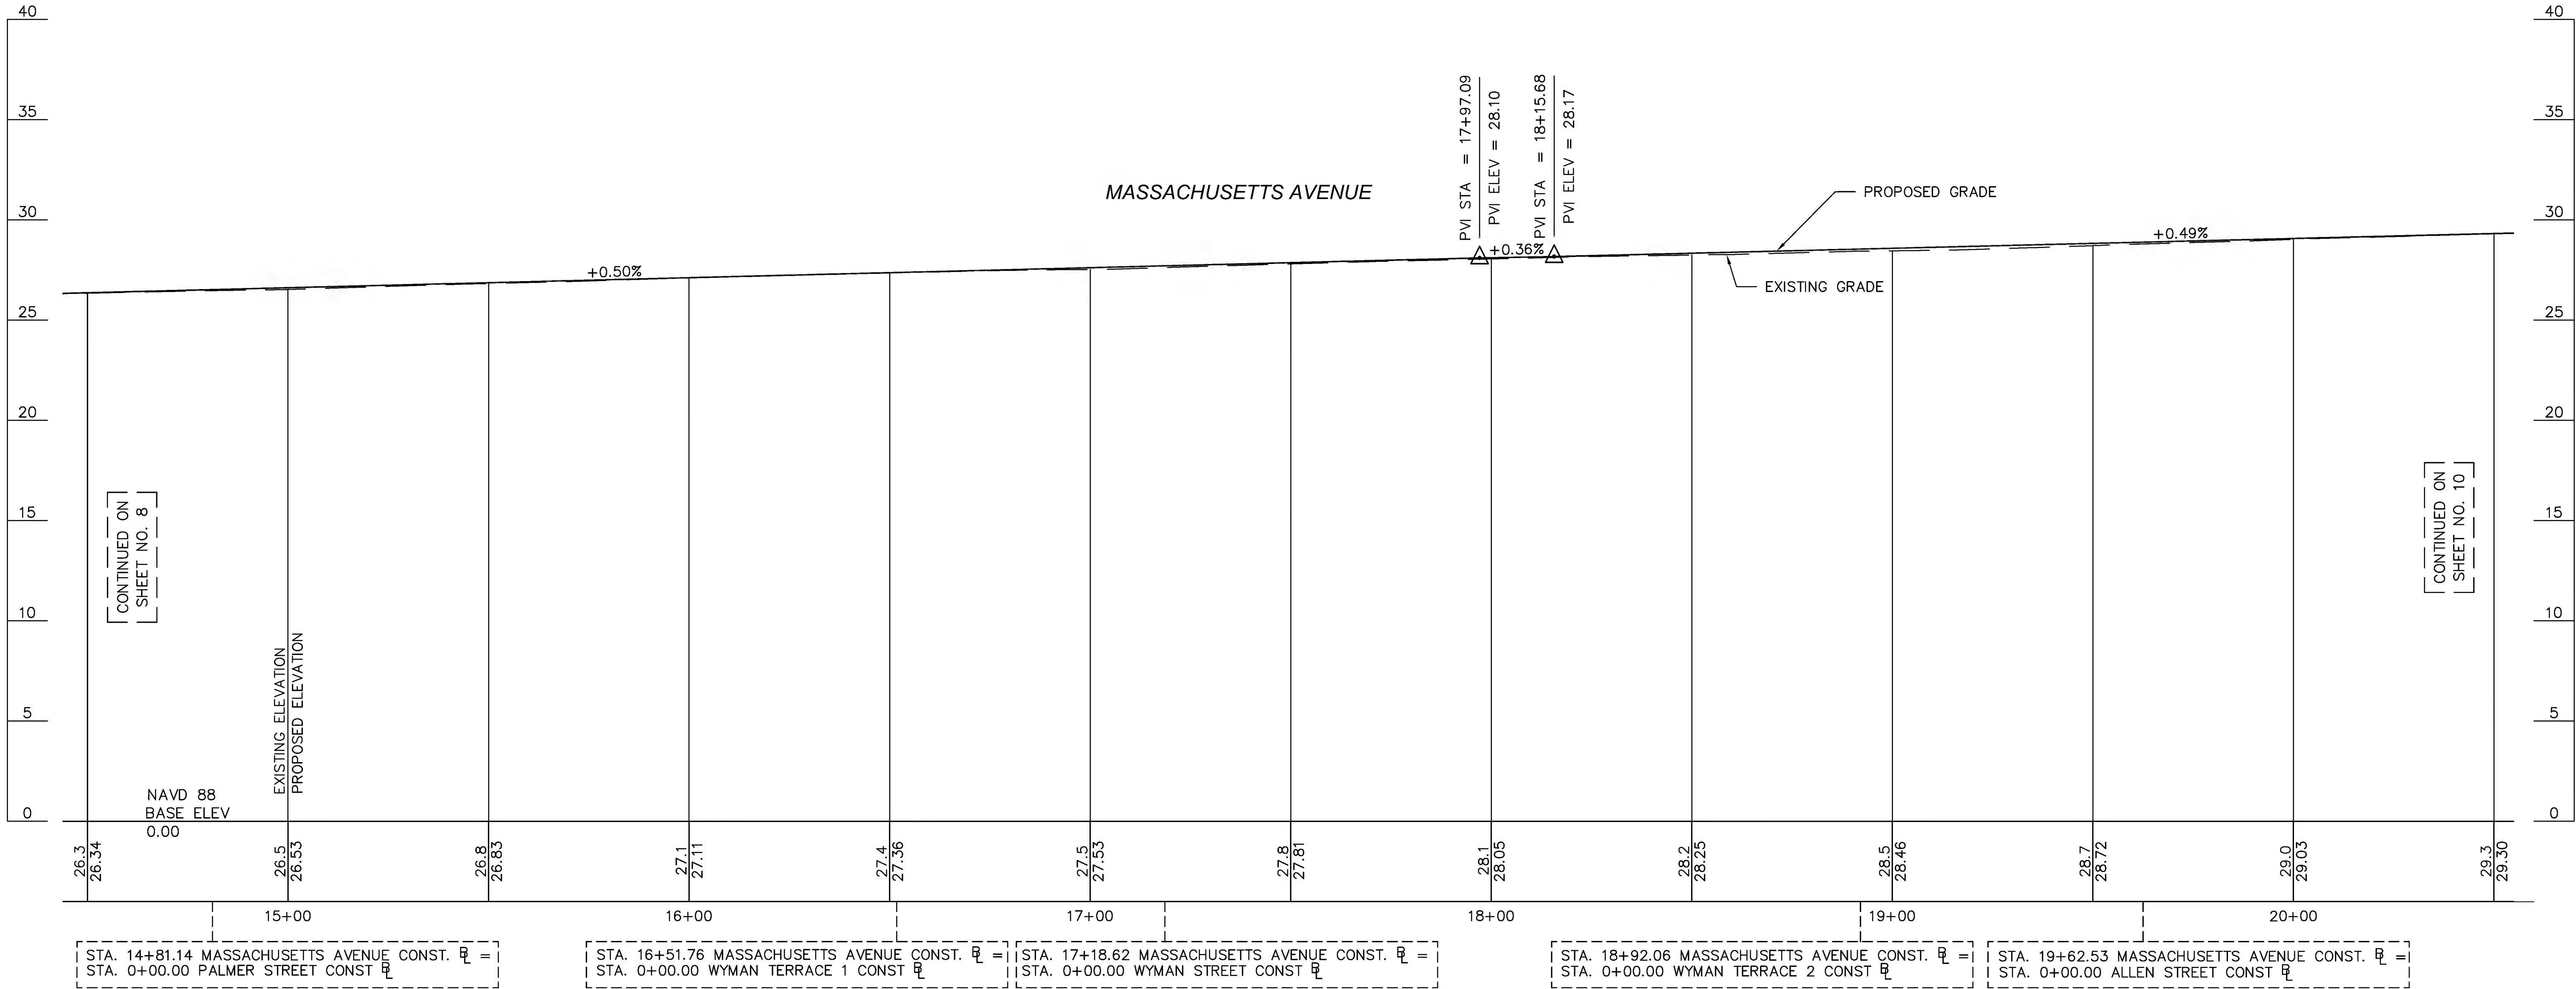


FS&T DWG. NO.			
QA-013			
DES	BTR	CHK	JMM
DR	BTR	CHK	JMM
EST	—	CHK	—
ENGINEER IN CHARGE			


ARLINGTON
MASSACHUSETTS AVENUE - ROUTE 2A/3

STATE	FED. AID PROJ. NO.	SHEET NO.	TOTAL SHEETS
MASS.		10	41
PROJECT FILE NO. 604687			

CRITICAL PROFILE
PRELIMINARY RIGHT OF WAY
PART 3 OF 11

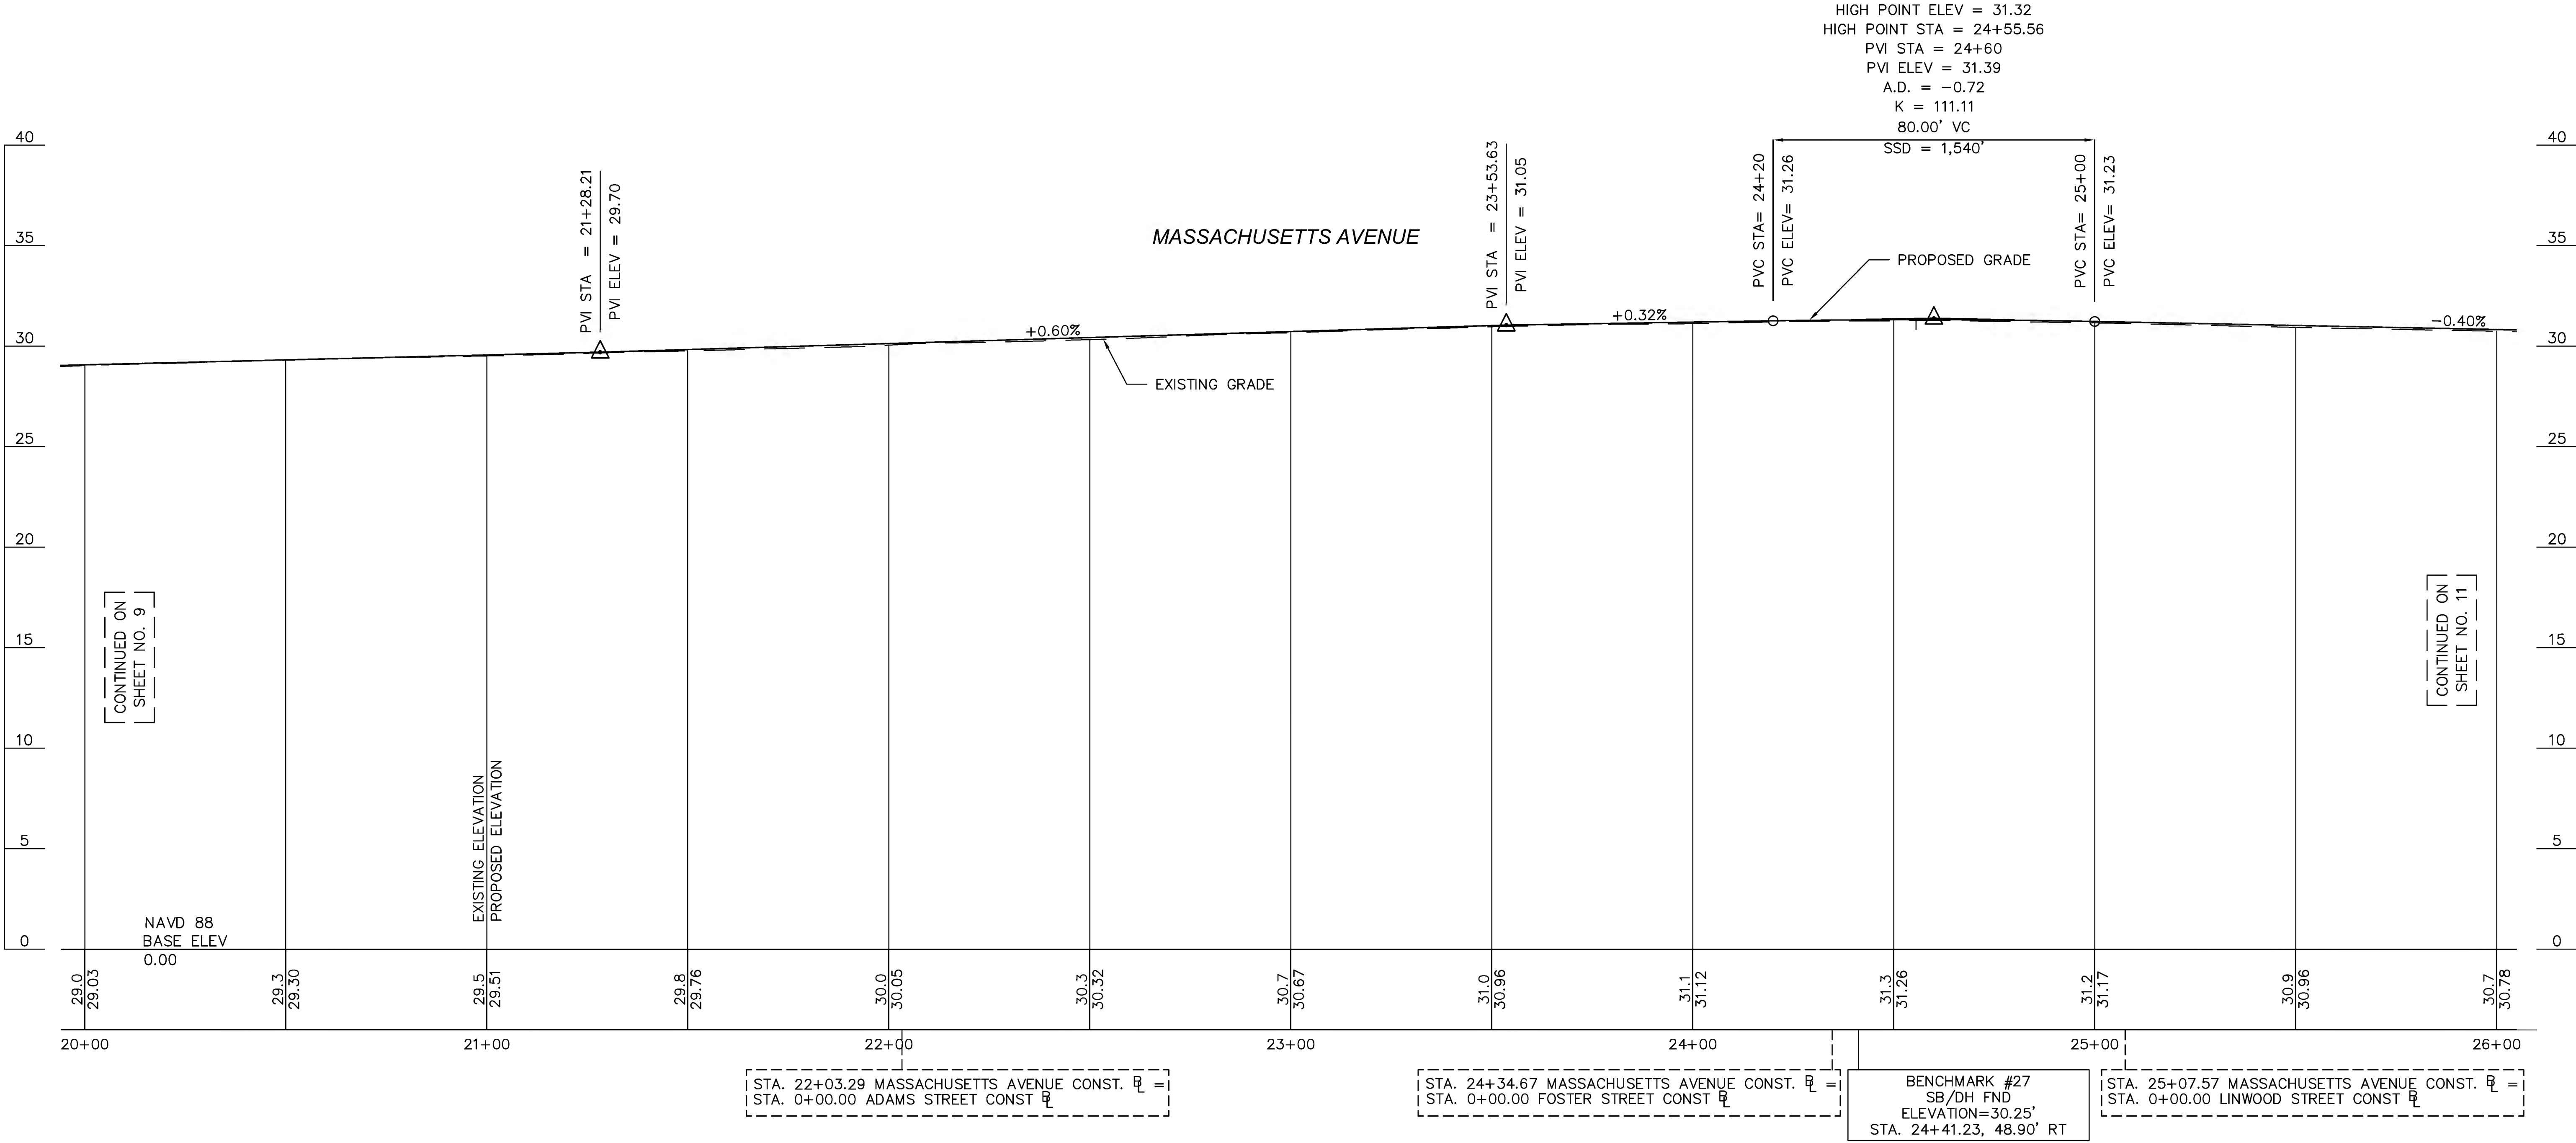

FS&T DWG. NO.			
QA-013			
DES	BTR	CHK	JMM
DR	BTR	CHK	JMM
EST	-	CHK	-
ENGINEER IN CHARGE			


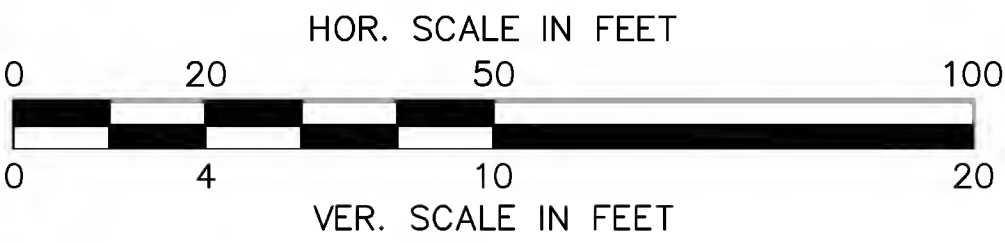


ARLINGTON
MASSACHUSETTS AVENUE - ROUTE 2A/3

STATE	FED. AID PROJ. NO.	SHEET NO.	TOTAL SHEETS
MASS.		11	41
PROJECT FILE NO. 604687			

CRITICAL PROFILE
PRELIMINARY RIGHT OF WAY
PART 4 OF 11

LOW POINT ELEV = 29.34
LOW POINT STA = 31+25
PVI STA = 31+25
PVI ELEV = 29.12
A.D. = 0.60
K = 500.00
300.00' VC

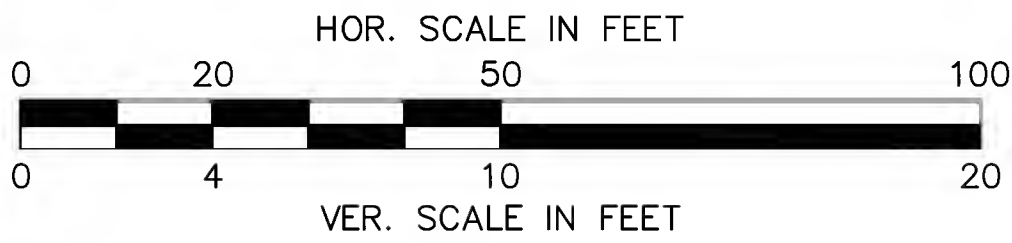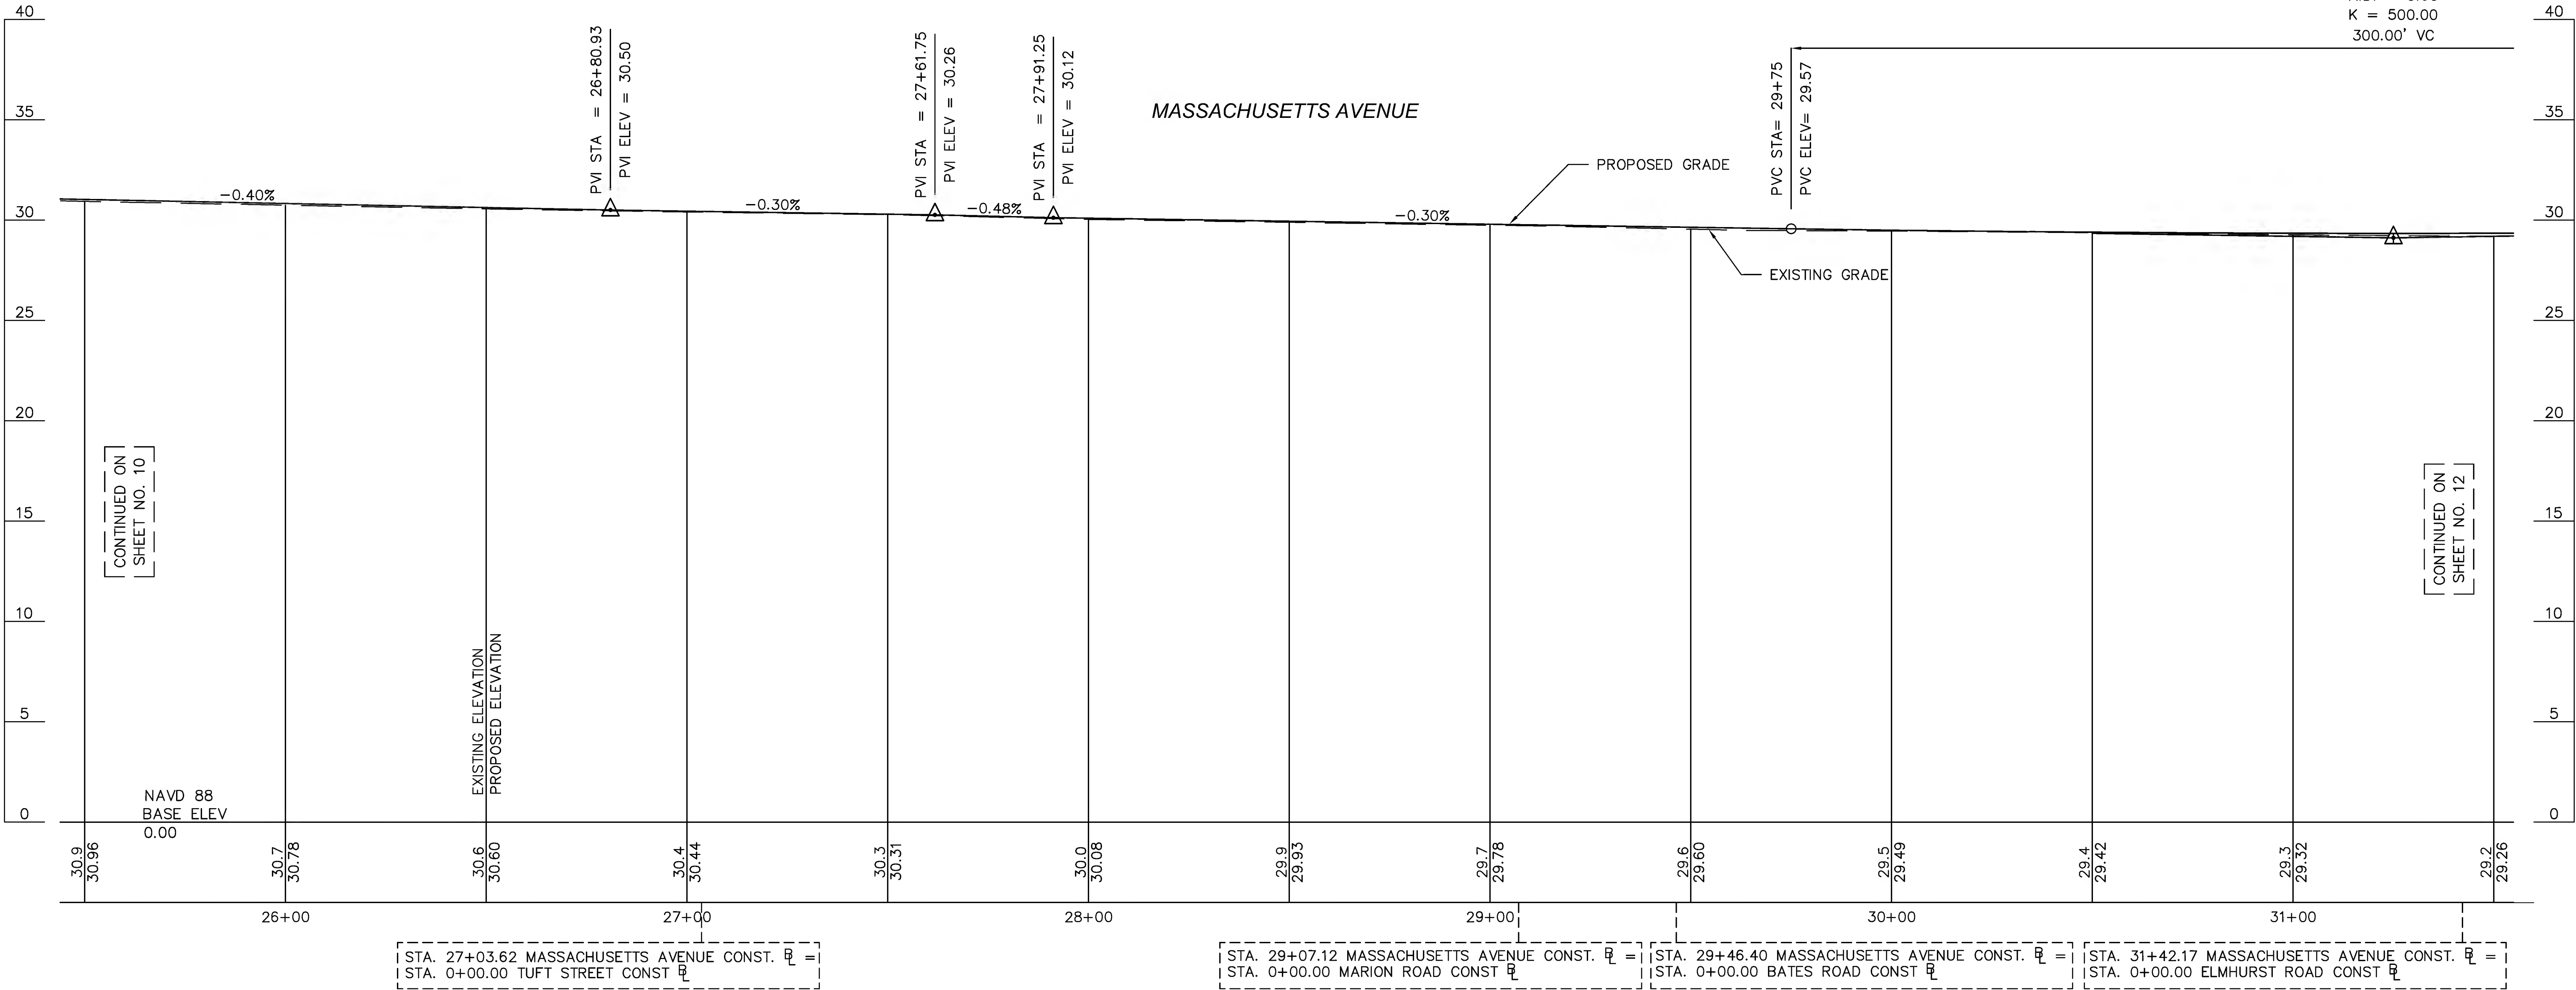


FS&T DWG. NO.			
QA-013			
DES	BTR	CHK	JMM
DR	BTR	CHK	JMM
EST	-	CHK	-
ENGINEER IN CHARGE			


ARLINGTON
MASSACHUSETTS AVENUE - ROUTE 2A/3

STATE	FED. AID PROJ. NO.	SHEET NO.	TOTAL SHEETS
MASS.		12	41
PROJECT FILE NO. 604687			

CRITICAL PROFILE
PRELIMINARY RIGHT OF WAY
PART 5 OF 11

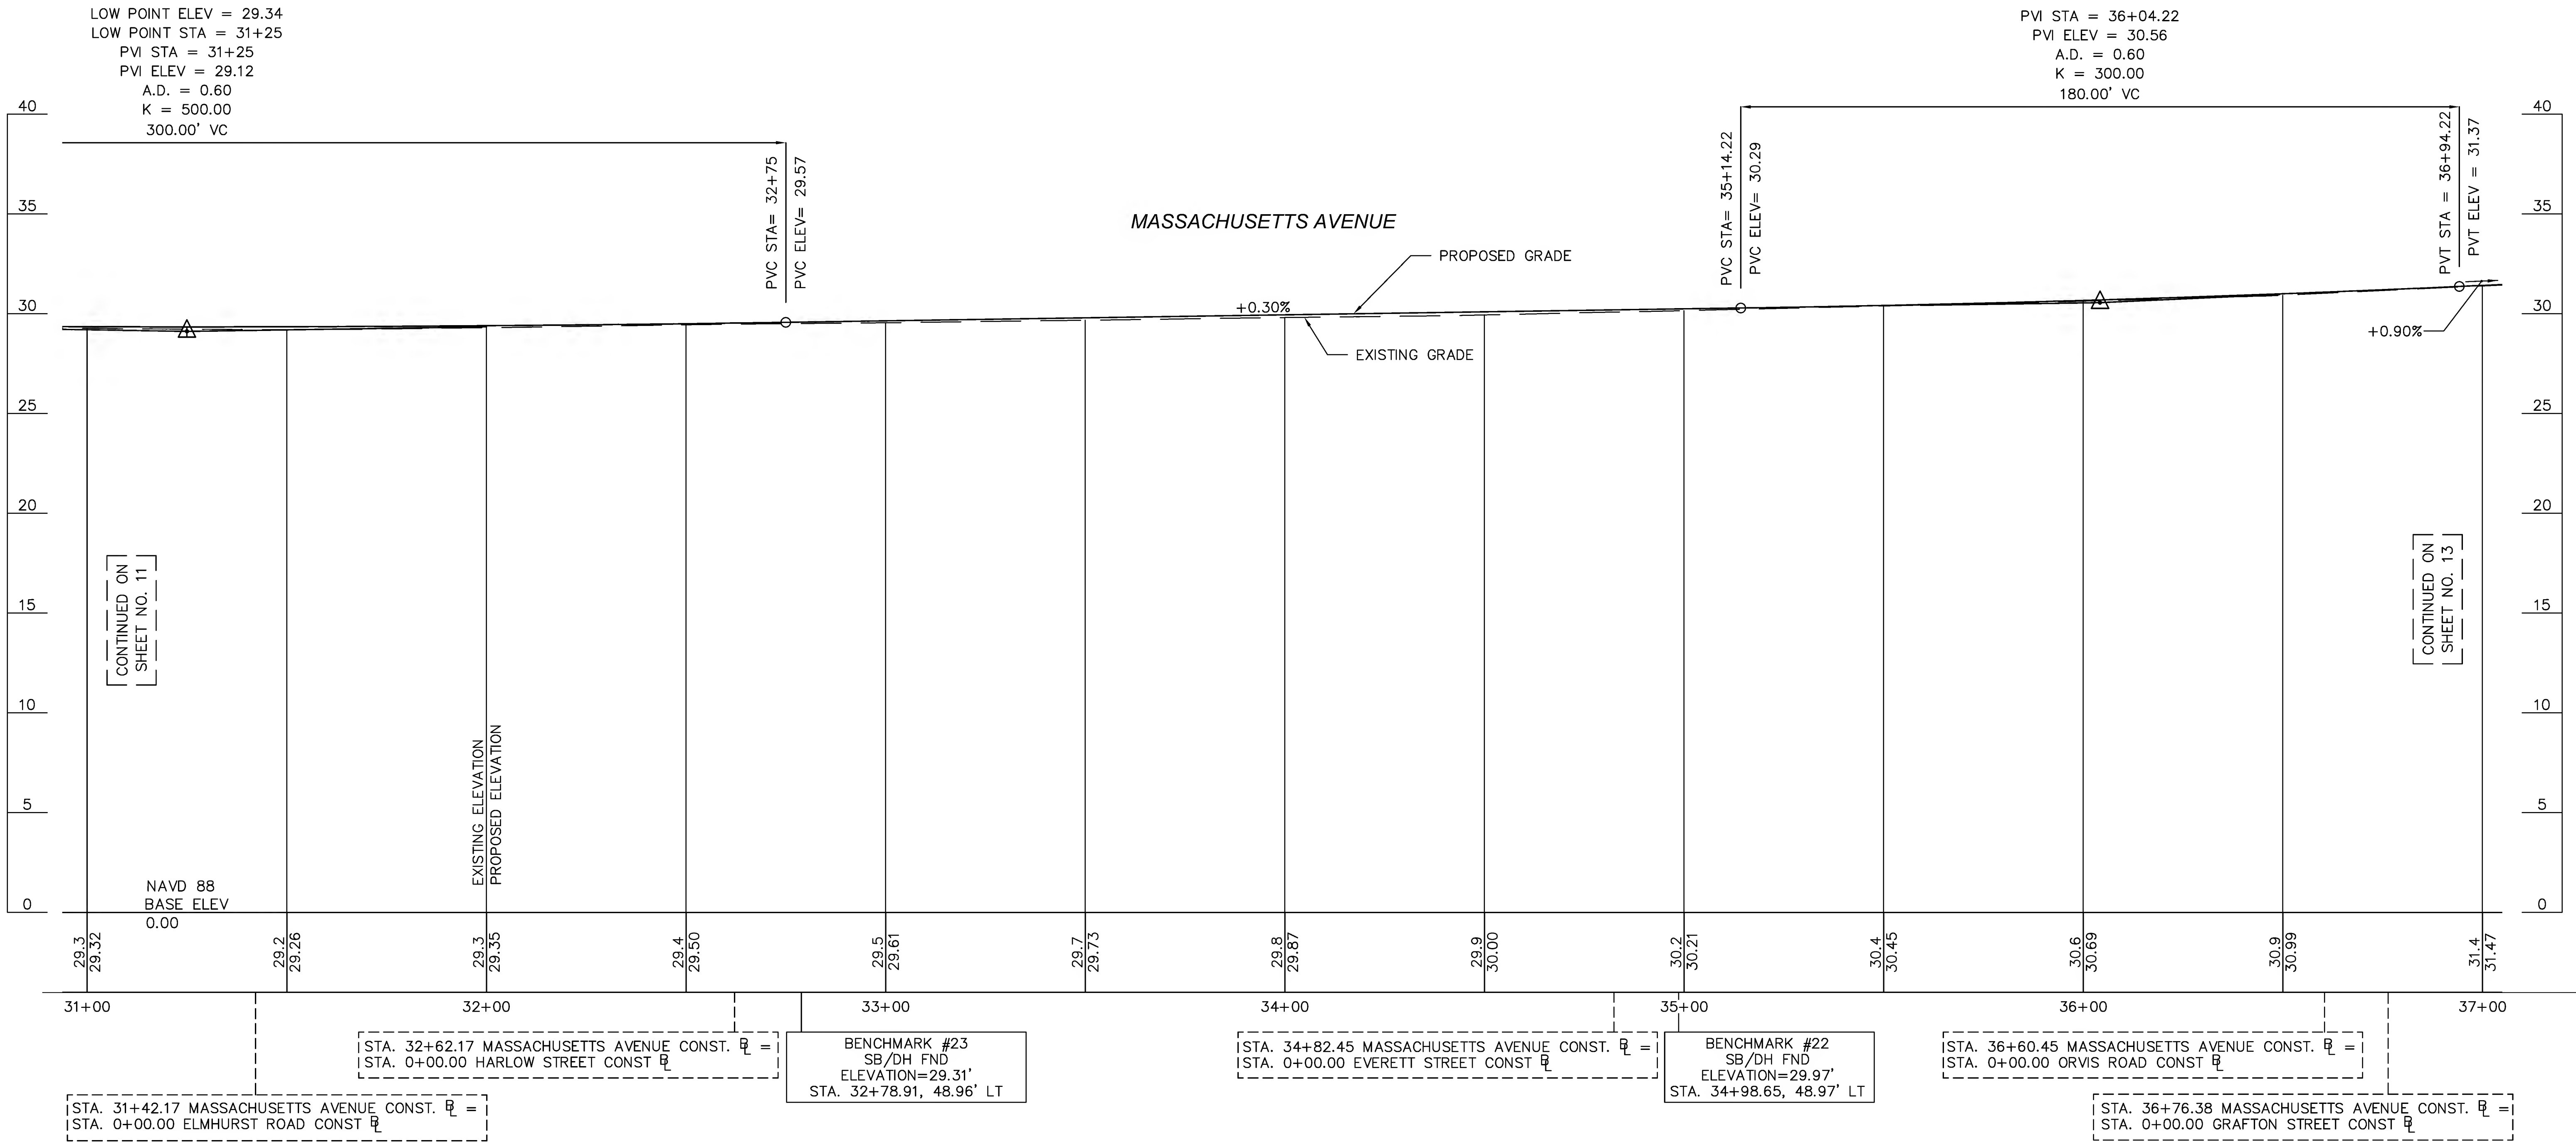



FS&T DWG. NO.			
QA-013			
DES	BTR	CHK	JMM
DR	BTR	CHK	JMM
EST	—	CHK	—
ENGINEER IN CHARGE			

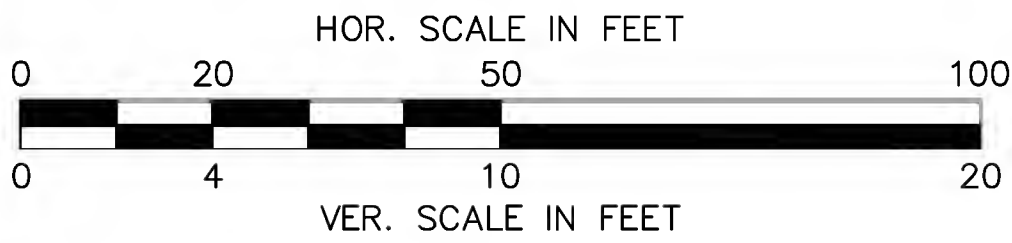

STATE	FED. AID PROJ. NO.	SHEET NO.	TOTAL SHEETS
MASS.		13	41
PROJECT FILE NO. 604687			

HIGH POINT ELEV = 33.36
 HIGH POINT STA = 40+01.42
 PVI STA = 40+31.65
 PVI ELEV = 33.53
 A.D. = -1.58
 K = 76.08
 120.00' VC


SSD = 750'

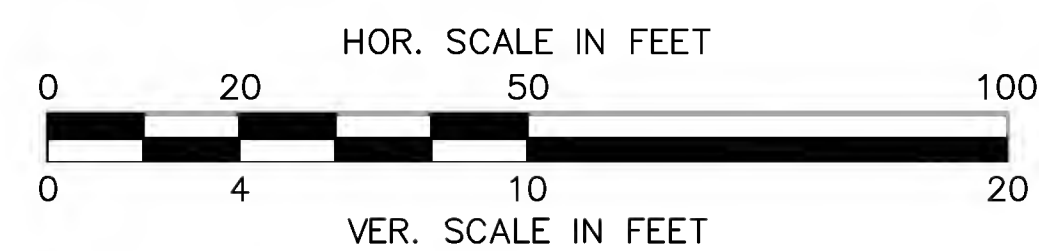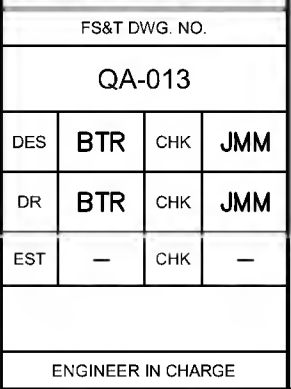


ARLINGTON
MASSACHUSETTS AVENUE - ROUTE 2A/3

STATE	FED. AID PROJ. NO.	SHEET NO.	TOTAL SHEETS
MASS.		14	41
PROJECT FILE NO. 604687			

CRITICAL PROFILE
PRELIMINARY RIGHT OF WAY
PART 7 OF 11

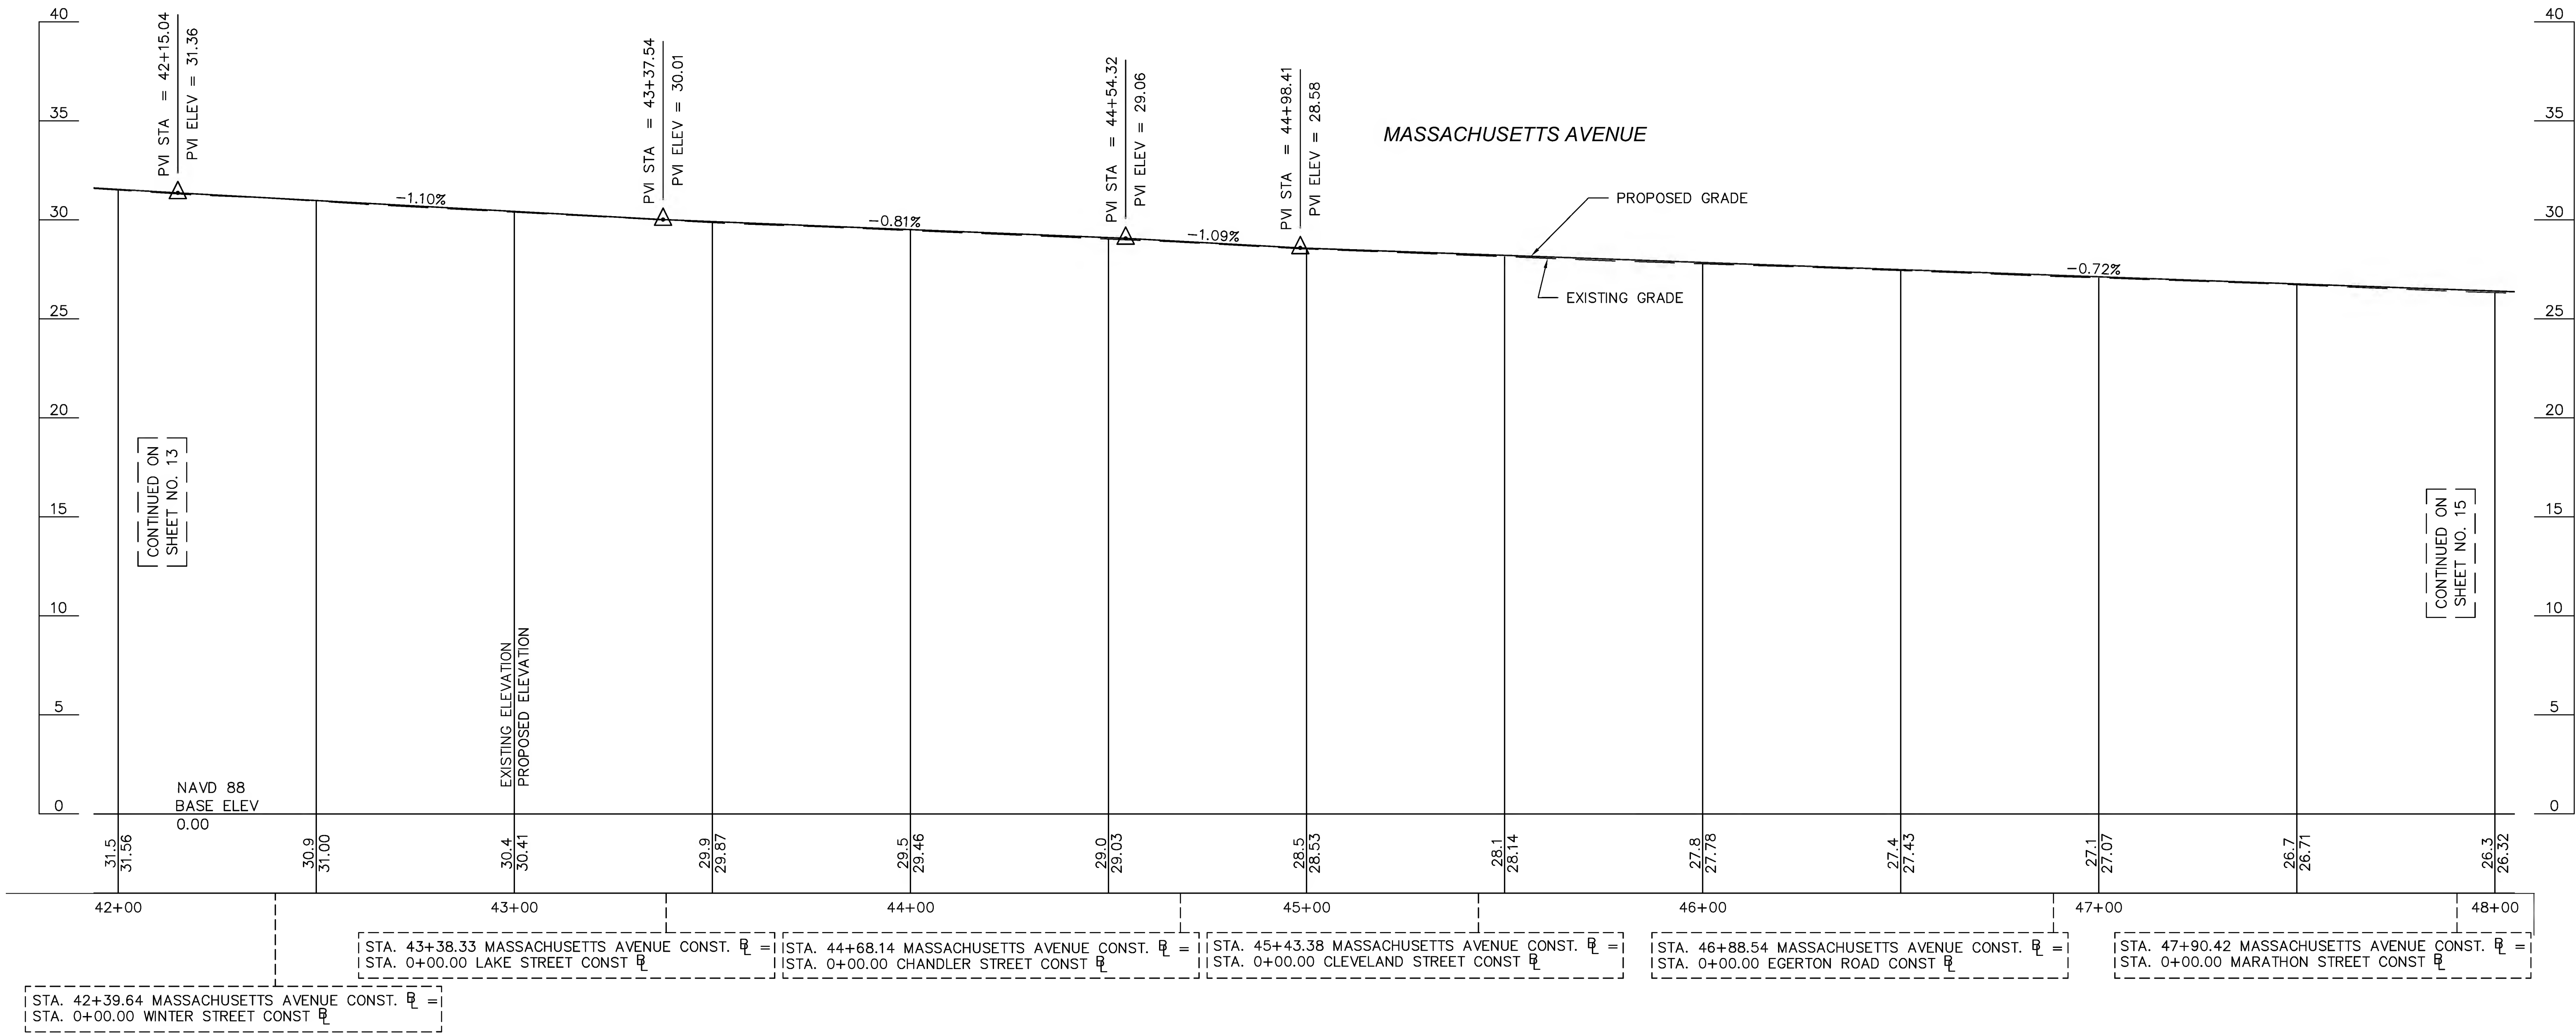


FS&T DWG. NO.			
QA-013			
DES	BTR	CHK	JMM
DR	BTR	CHK	JMM
EST	-	CHK	-
ENGINEER IN CHARGE			

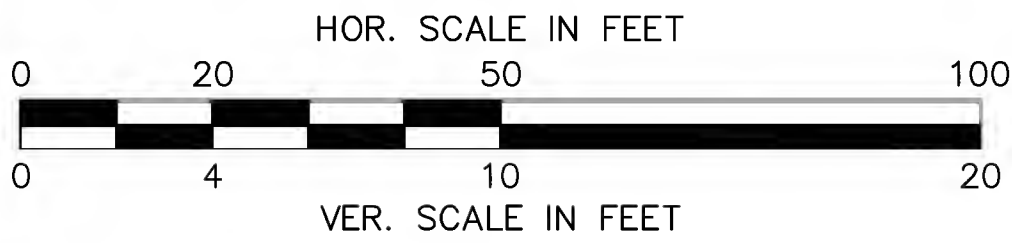


ARLINGTON
MASSACHUSETTS AVENUE - ROUTE 2A/3

STATE	FED. AID PROJ. NO.	SHEET NO.	TOTAL SHEETS
MASS.		15	41
PROJECT FILE NO. 604687			

CRITICAL PROFILE
PRELIMINARY RIGHT OF WAY
PART 8 OF 11

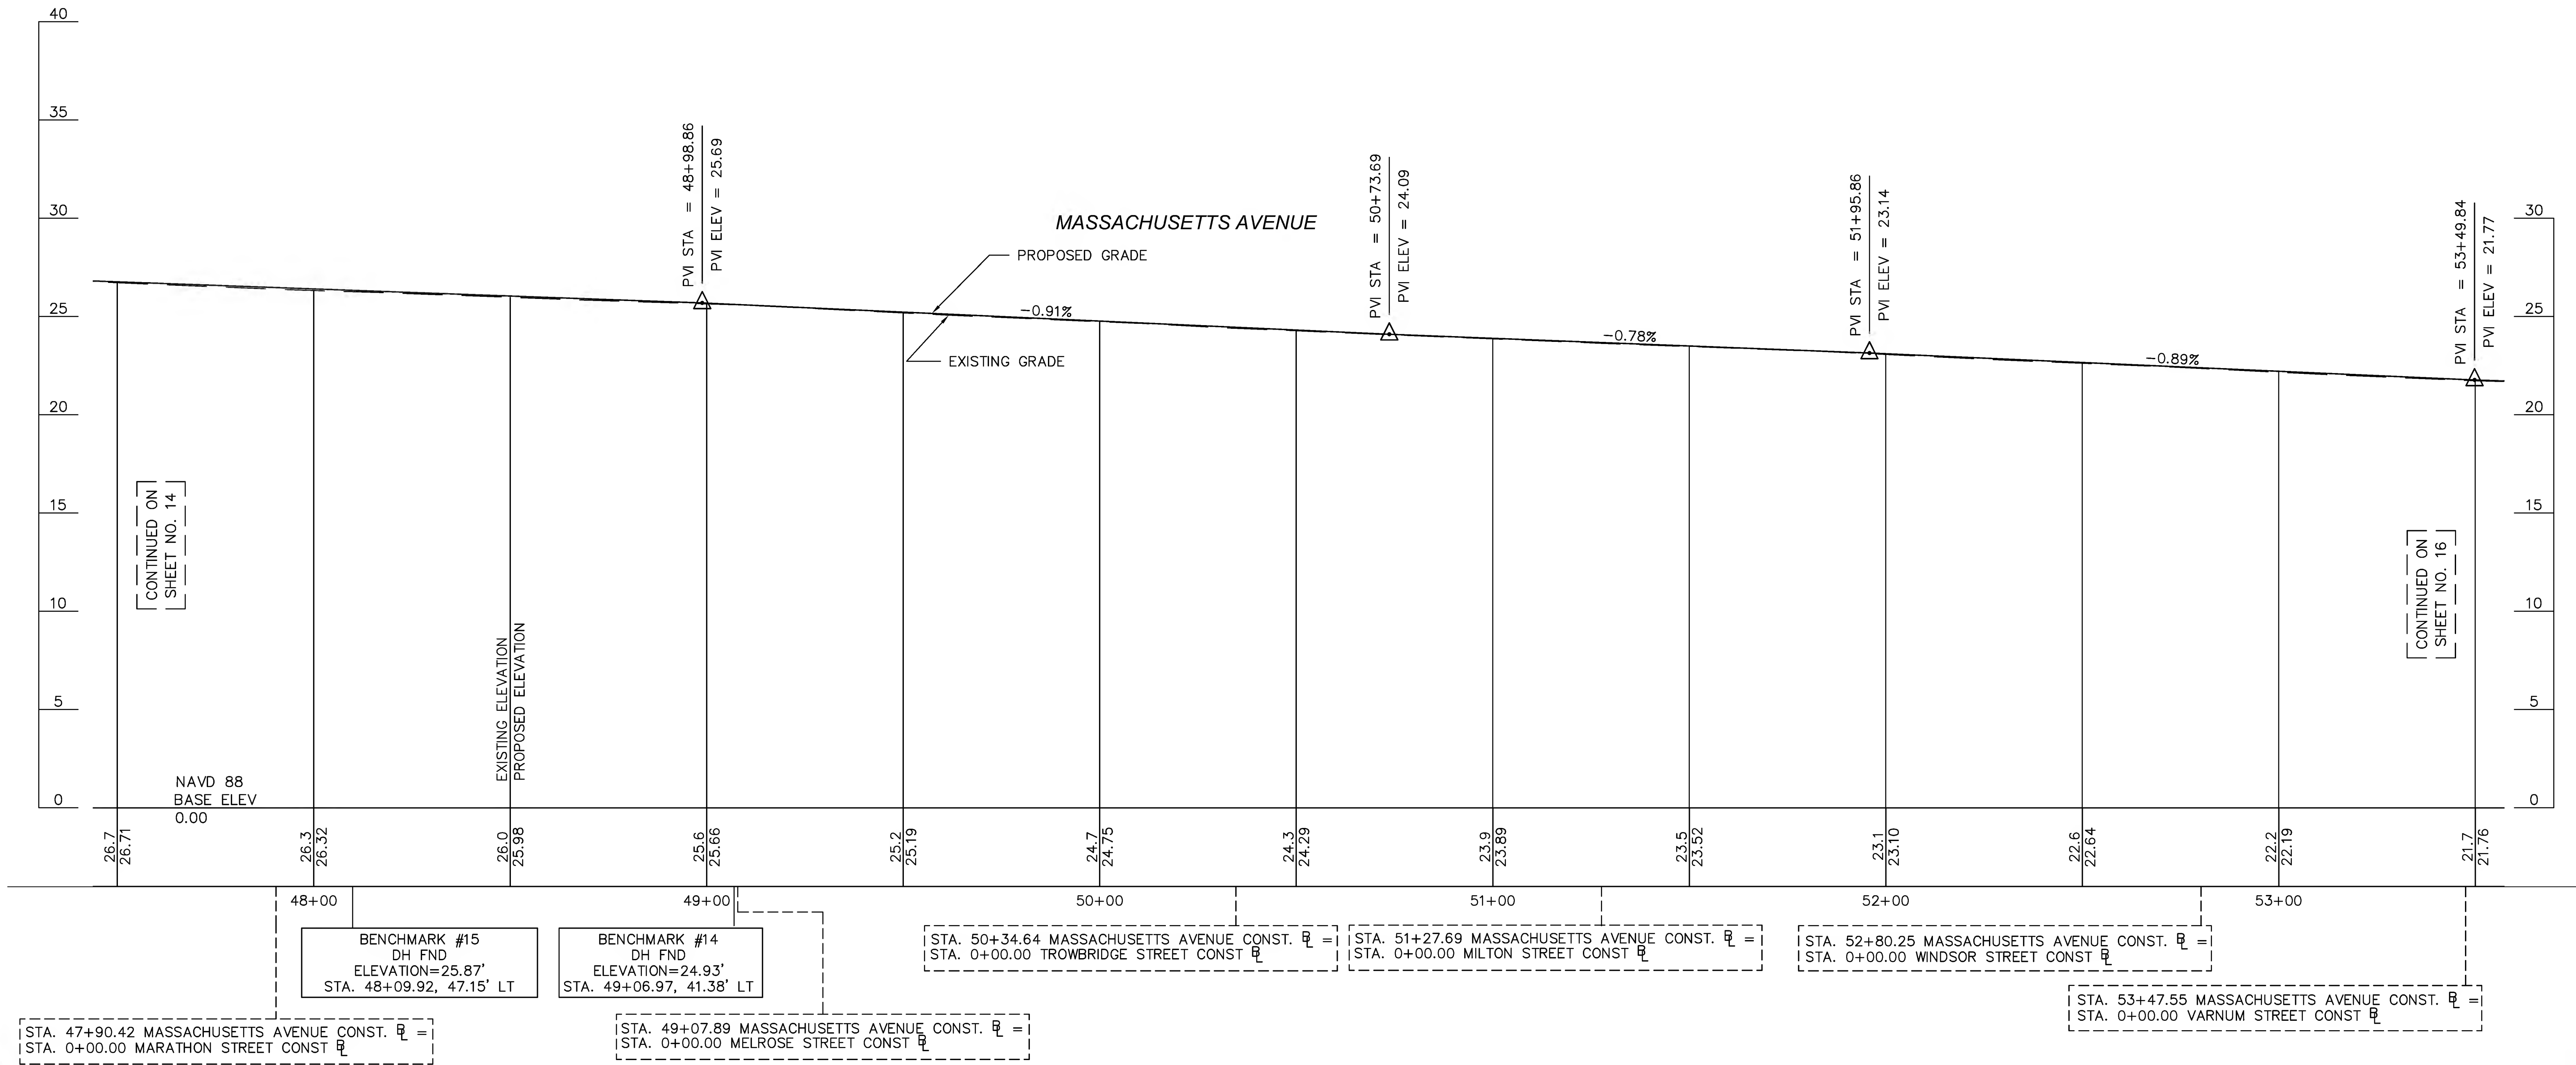

FS&T DWG. NO.			
QA-013			
DES	BTR	CHK	JMM
DR	BTR	CHK	JMM
EST	-	CHK	-
ENGINEER IN CHARGE			

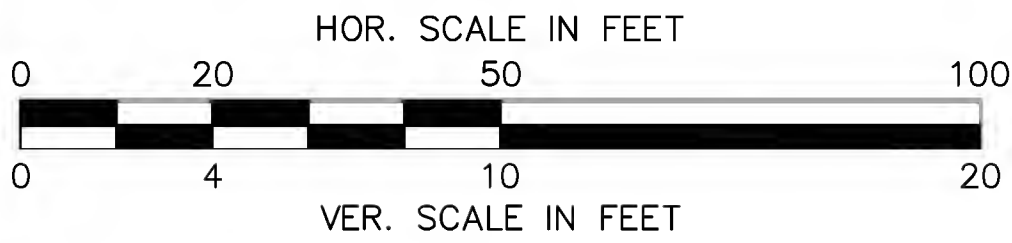

STATE	FED. AID PROJ. NO.	SHEET NO.	TOTAL SHEETS
MASS.		16	41
PROJECT FILE NO. 604687			

MASSACHUSETTS AVENUE

PROPOSED GRADE

EXISTING GRADE

GRADES: -0.58%, -0.40%, -0.74%

VERTICAL CURVE DATA:

- PVI STA = 53+49.84, PVI ELEV = 21.77
- PVI STA = 55+25.48, PVI ELEV = 20.74
- PVI STA = 57+21.77, PVI ELEV = 19.96, A.D. = -0.34, K = 447.01, 150.00' VC, SSD = 3,250'
- PVC STA = 56+46.77, PVI ELEV = 20.26
- PVT STA = 57+96.77, PVI ELEV = 19.41
- PVC STA = 58+17.58, PVI ELEV = 19.25, A.D. = -0.56, K = 177.17, 100.00' VC, SSD = 2,010'

BENCHMARKS:


- BENCHMARK #10:** DH FND, ELEVATION=20.45', STA. 55+03.47, 48.55' LT
- BENCHMARK #9:** DH FND, ELEVATION=19.64', STA. 55+71.11, 47.18' RT
- BENCHMARK #8:** DH FND, ELEVATION=18.52', STA. 58+46.24, 44.96' RT

STATIONING AND ELEVATIONS:

Station	Existing Elevation	Proposed Elevation
53+00	22.2	22.19
53+40	21.7	21.76
54+00	21.4	21.46
54+40	21.1	21.16
55+00	20.8	20.87
55+40	20.6	20.63
56+00	20.4	20.43
56+40	20.2	20.23
57+00	20.0	20.00
57+40	19.7	19.66
58+00	19.3	19.34
58+40	18.9	18.94
59+00	18.4	18.40

NAVIGATIONAL NOTES:

- CONTINUED ON SHEET NO. 15
- CONTINUED ON SHEET NO. 17

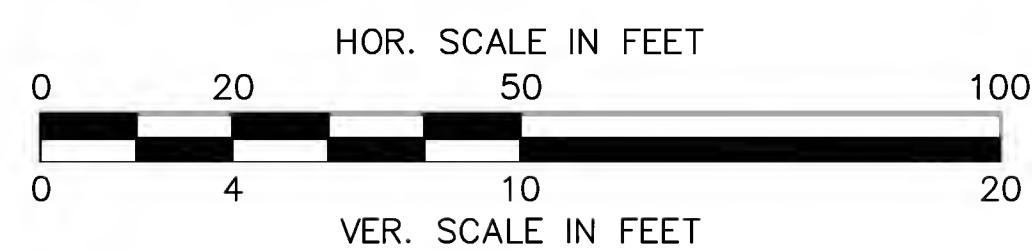


FS&T DWG. NO.			
QA-013			
DES	BTR	CHK	JMM
DR	BTR	CHK	JMM
EST	—	CHK	—
ENGINEER IN CHARGE			

ARLINGTON
MASSACHUSETTS AVENUE - ROUTE 2A/3

STATE	FED. AID PROJ. NO.	SHEET NO.	TOTAL SHEETS
MASS.		17	41
PROJECT FILE NO. 604687			

CRITICAL PROFILE
PRELIMINARY RIGHT OF WAY
PART 10 OF 11

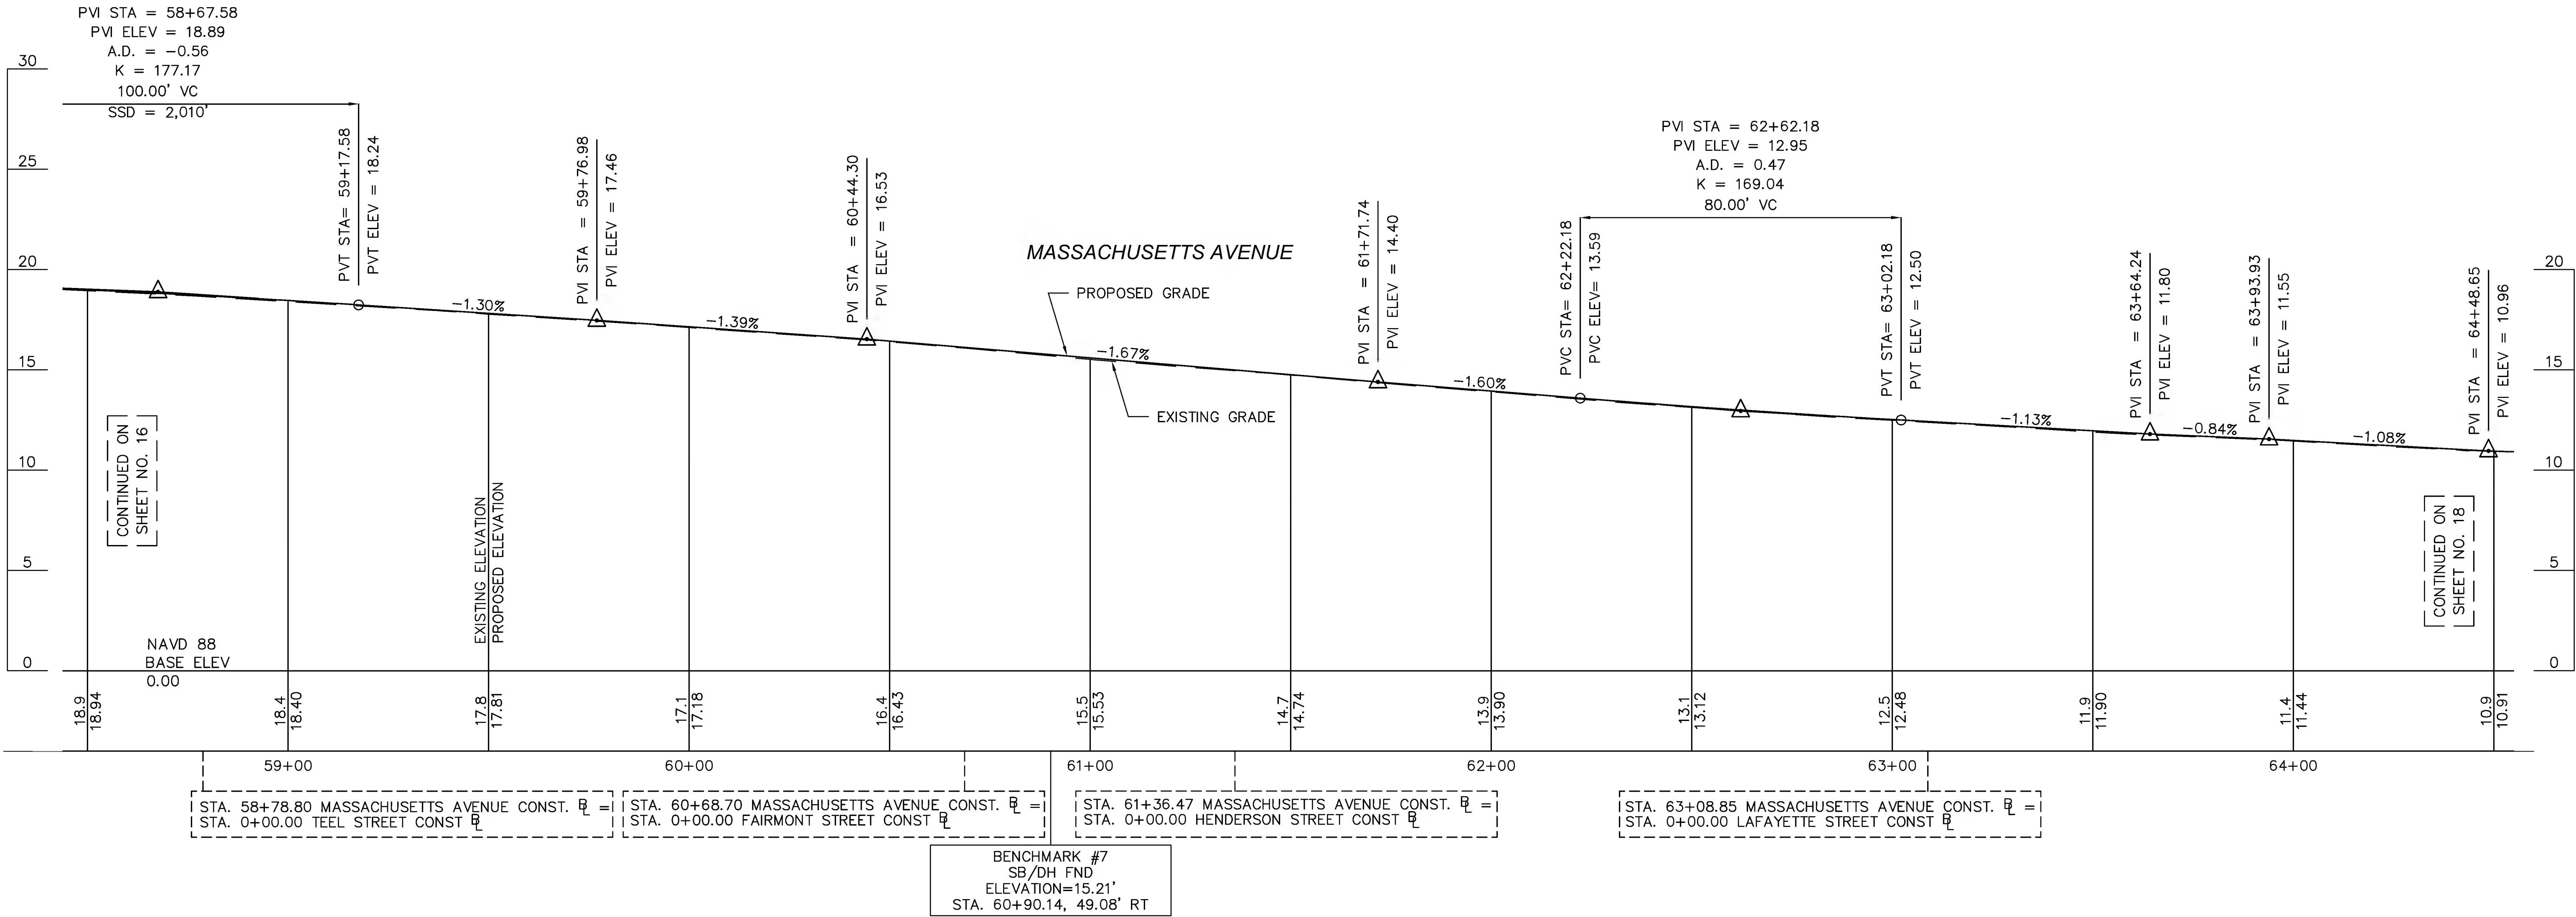


FS&T DWG. NO.			
QA-013			
DES	BTR	CHK	JMM
DR	BTR	CHK	JMM
EST	-	CHK	-
ENGINEER IN CHARGE			


ARLINGTON
MASSACHUSETTS AVENUE - ROUTE 2A/3

STATE	FED. AID PROJ. NO.	SHEET NO.	TOTAL SHEETS
MASS.		18	41
PROJECT FILE NO. 604687			

CRITICAL PROFILE
PRELIMINARY RIGHT OF WAY
PART 11 OF 11

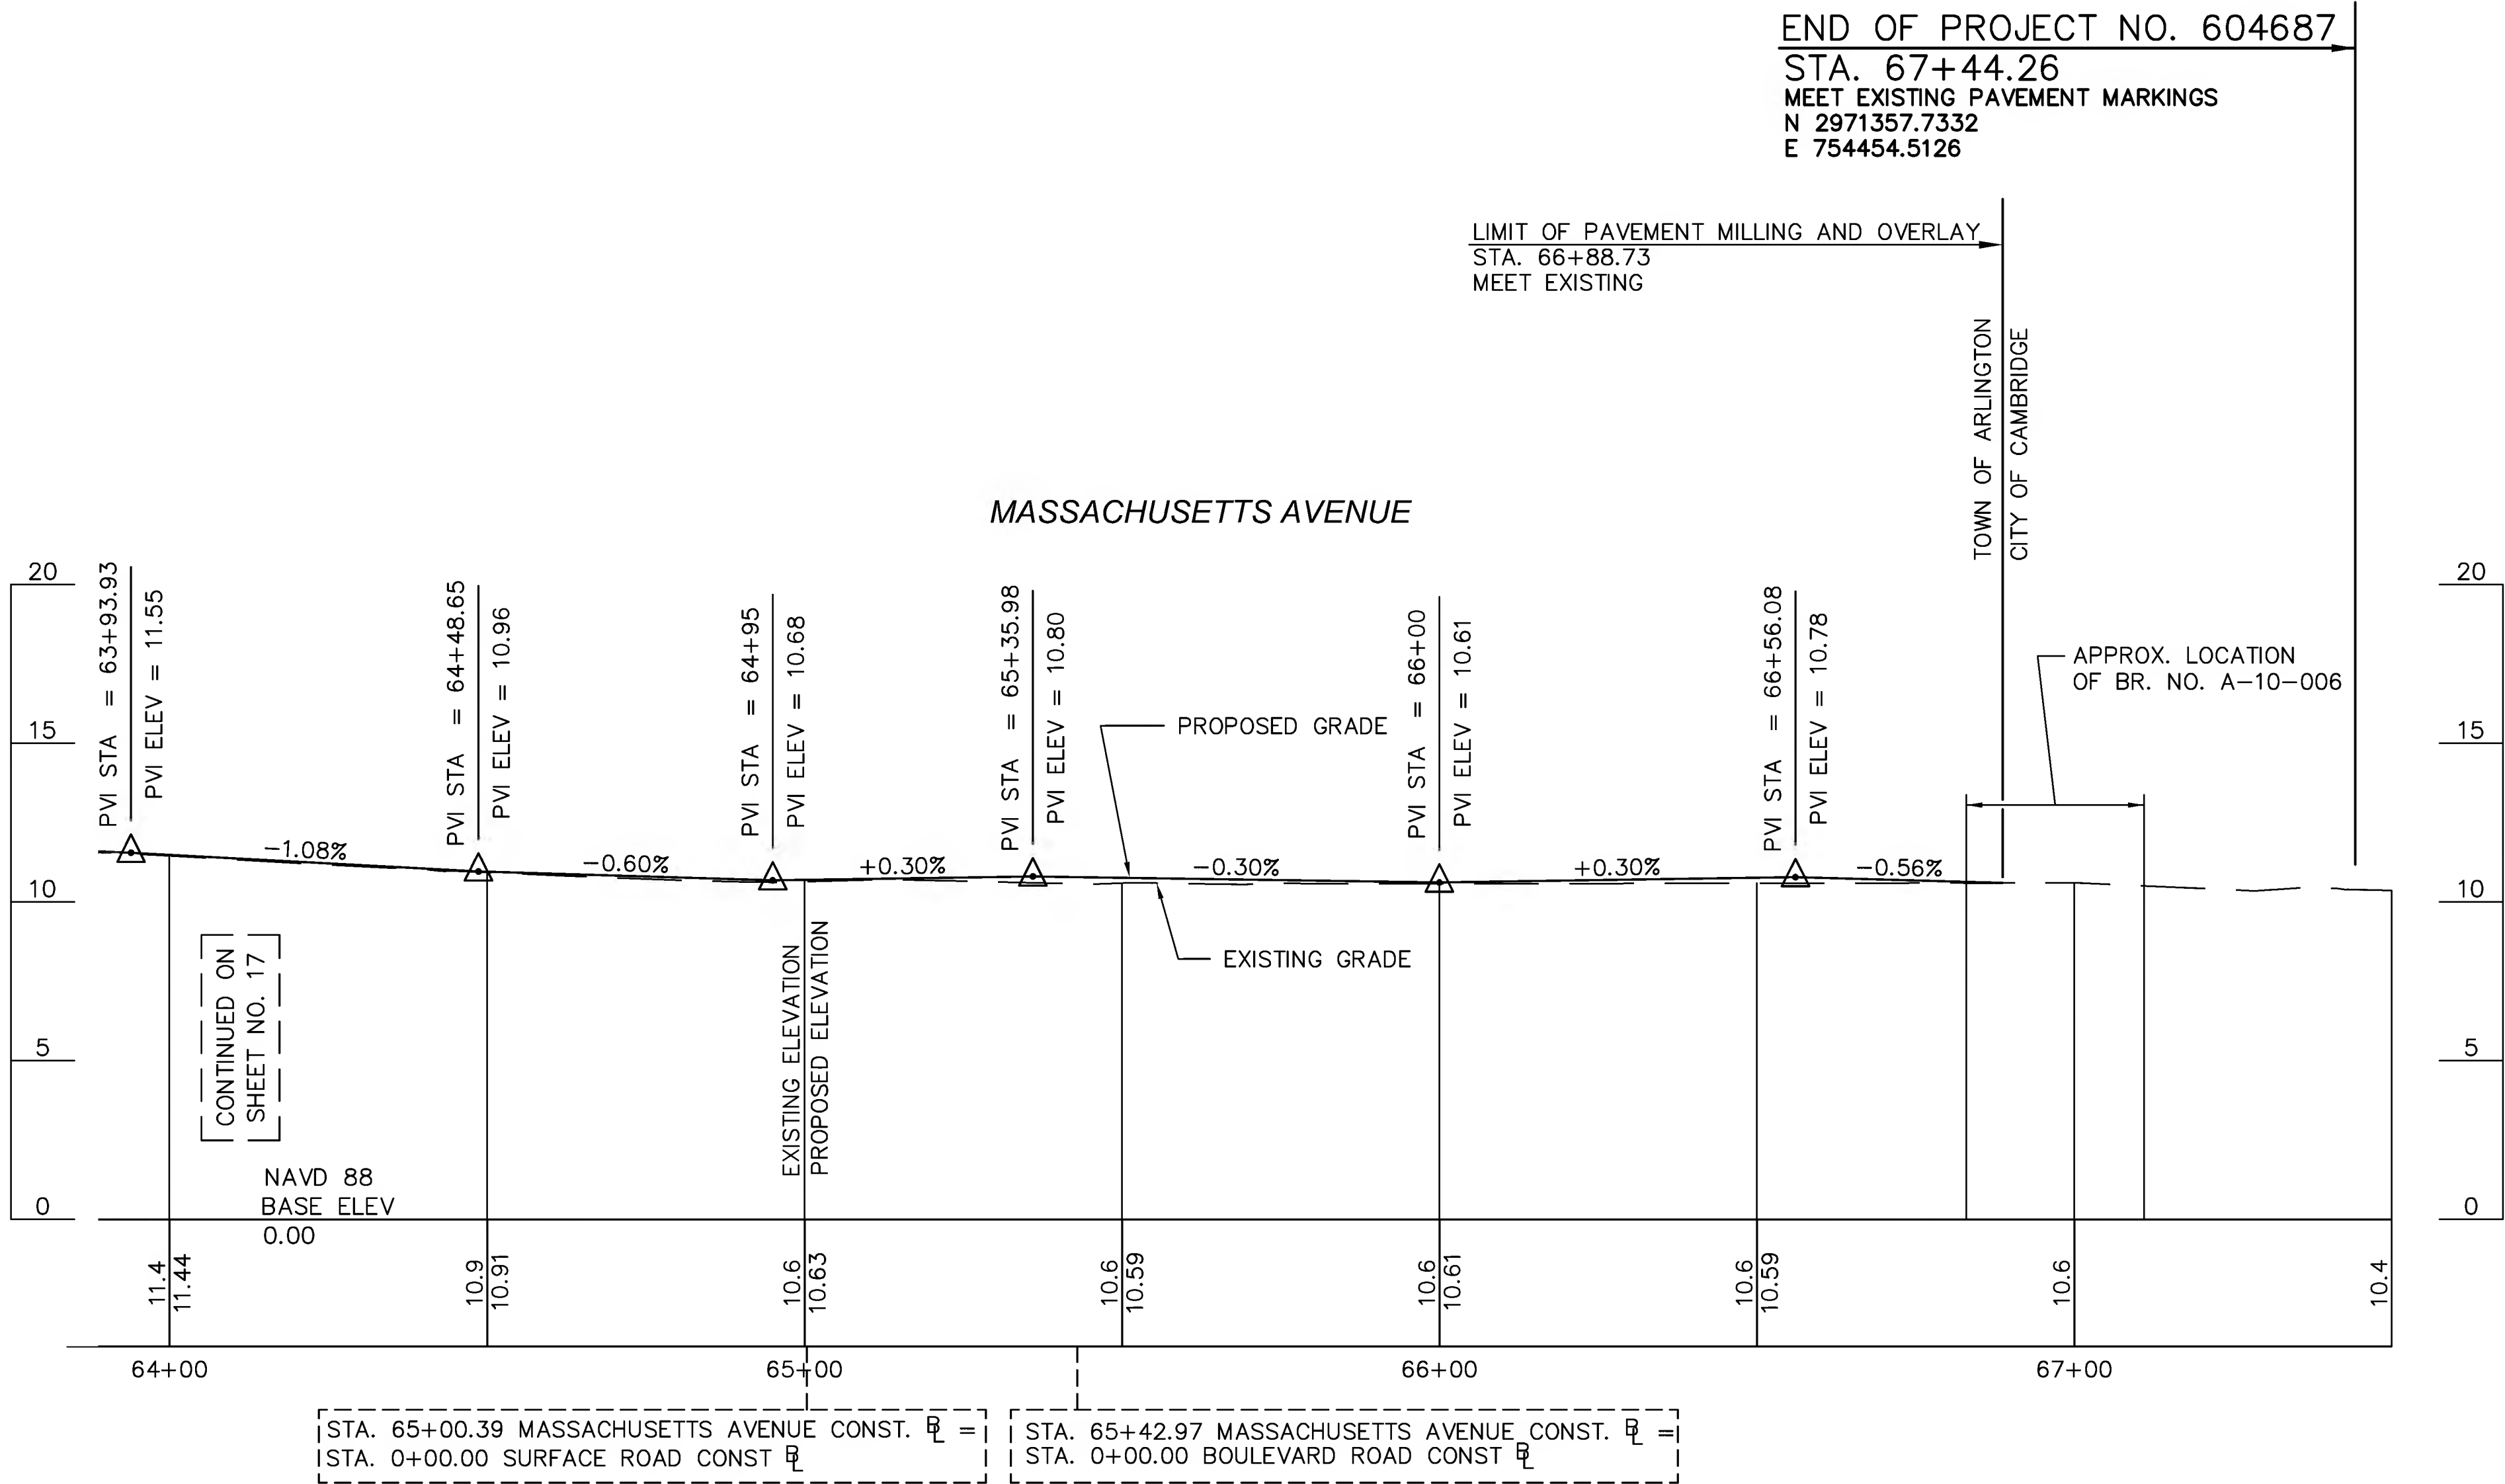

FS&T DWG. NO.			
QA-013			
DES	BTR	CHK	JMM
DR	BTR	CHK	JMM
EST	—	CHK	—
ENGINEER IN CHARGE			

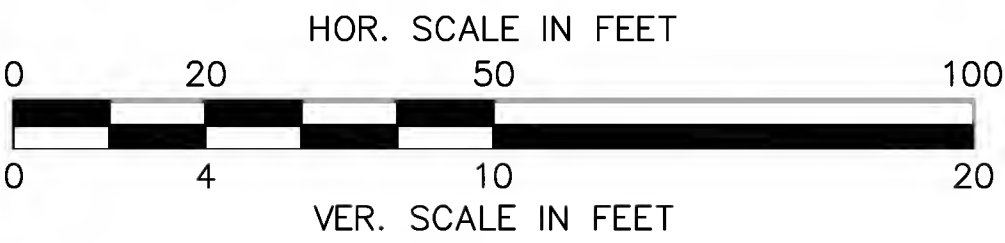

PARCEL SUMMARY
PRELIMINARY RIGHT OF WAY
PART 1 OF 10

PARCEL SUMMARY												
PARCEL NUMBER	SHEET NUMBER	TITLE HOLDER N/F	RECORDED		AREA						REMARKS	
			DEED BOOK	PAGE NO	TAKEN		EASEMENT		REMAINING SF	TOTAL TAKEN SF		PARCEL TOTAL SF
					STATE SF	CITY SF	TYPE	AREA SF				
TE-2	29	NICHOLAS B BOIT TRUSTEE NJH REALTY TUST (#376/#378 MASS AVE)	29030	480			TEMPORARY	305		0	6,737	SIDEWALK AND DRIVEWAY RECONSTRUCTION
TE-3	29	GEORGE A BIRON	27637	568			TEMPORARY	19		0	5,605	SIDEWALK RECONSTRUCTION
TE-5	29	(#375 MASS AVE)					TEMPORARY	27				SIDEWALK RECONSTRUCTION
TE-4	29	BRANTWOOD HOLDINGS LLC	30792	387			TEMPORARY	146		0	8,646	SIDEWALK AND DRIVEWAY RECONSTRUCTION
		(#374 MASS AVE)										REMOVE AND RESET EXIST ORNAMENTAL FENCE
TE-6	29	DONNA & JEFFREY STIEGLITZ TRS	33862	378			TEMPORARY	136		0	3,665	SIDEWALK AND DRIVEWAY RECONSTRUCTION
		C/O THE ARLINGTON CENTER										
		SHIFF/STIEGLITZ RLTY TRUST										
		(#369 MASS AVE)										
TE-7	29	ARLINGTON POST NO 39	7305	62			TEMPORARY	287		0	8,788	SIDEWALK AND DRIVEWAY RECONSTRUCTION
		THE AMERICAN LEGION INC										RETAIN EXIST FLAG POLE AND
		(#370 MASS AVE)										TIMBER RETAINING WALL
TE-8	29	GOBOOK INC	39757	43			TEMPORARY	9		0	10,325	SIDEWALK RECONSTRUCTION
TE-10	30	(#369 MASS AVE)					TEMPORARY	338				SIDEWALK AND DRIVEWAY RECONSTRUCTION
												BIT CONC CURB RECONSTRUCTION
TE-9	30	UNKNOWN OWNER	N/A	N/A			TEMPORARY	105		0	N/A	DRIVEWAY RECONSTRUCTION
		PRIVATE WAY										
TE-11	30	CONAL C DOYLE TR	18840	520			TEMPORARY	562		0	13,221	SIDEWALK AND DRIVEWAY RECONSTRUCTION
		ARLINGTON REALTY TRUST										
		(#366 MASS AVE)										
TE-13	30	LIDIA RODRIGUES	25155	574			TEMPORARY	50		0	4,590	SIDEWALK RECONSTRUCTION
TE-14	30	(#360 MASS AVE)					TEMPORARY	148				SIDEWALK AND DRIVEWAY RECONSTRUCTION
												REMOVE AND RESET COBBLESTONE EDGING
TE-15	30	ROBERT H & CYNTHIA GROSSMAN	21150	191			TEMPORARY	146		0	4,023	SIDEWALK AND DRIVEWAY RECONSTRUCTION
		(#358 MASS AVE)										
TE-17	30	BEATRICE A MOSS TR	15798	282			TEMPORARY	17		0	7,500	SIDEWALK RECONSTRUCTION
TE-18	30	MOSS REALTY TRUST					TEMPORARY	25				SIDEWALK RECONSTRUCTION
TE-20	30	(#342/#344/#346/#348/#350/#352 MASS AVE)					TEMPORARY	23				SIDEWALK RECONSTRUCTION
TE-21	30	"					TEMPORARY	22				SIDEWALK RECONSTRUCTION
TE-22	30	"					TEMPORARY	22				SIDEWALK RECONSTRUCTION
TE-23	30	"					TEMPORARY	25				SIDEWALK RECONSTRUCTION
TE-24	30	"					TEMPORARY	25				SIDEWALK RECONSTRUCTION
TE-26	30	"					TEMPORARY	4				SIDEWALK RECONSTRUCTION

FS&T DWG. NO.			
QA-013			
DES	BTR	CHK	JMM
DR	BTR	CHK	JMM
EST	--	CHK	--
ENGINEER IN CHARGE			

ARLINGTON
MASSACHUSETTS AVENUE - ROUTE 2A/3

STATE	FED. AID PROJ. NO.	SHEET NO.	TOTAL SHEETS
MASS.		20	41
PROJECT FILE NO. 604687			

PARCEL SUMMARY
PRELIMINARY RIGHT OF WAY
PART 2 OF 10

PARCEL SUMMARY

PARCEL NUMBER	SHEET NUMBER	TITLE HOLDER N/F	RECORDED		AREA						REMARKS	
			DEED BOOK	PAGE NO	TAKEN		EASEMENT		REMAINING	TOTAL TAKEN		PARCEL TOTAL
					STATE	CITY	TYPE	AREA				
					SF	SF		SF				
TE-19	30	MASSACHUSETTS AVE 3XL7 LLC C/O ROBERT E BOWES (#347 MASS AVE)	47316	415			TEMPORARY	689	0	9,177	SIDEWALK AND DRIVEWAY RECONSTRUCTION	
TE-25	30	RHAD LLC (#339 MASS AVE)	48280	185			TEMPORARY	617	0	10,312	SIDEWALK RECONSTRUCTION	
TE-27	30	NICOLA TRACANNA TR	12978	622			TEMPORARY	35	0	4,500	SIDEWALK RECONSTRUCTION	
TE-28	30	NEW MASS REAL ESTATE CO (#342 MASS AVE)					TEMPORARY	177			SIDEWALK RECONSTRUCTION	
TE-29	30, 31	JOHN KOZELIAN C/O AL & ABE LLC (#334 MASS AVE)	12751	73			TEMPORARY	646	0	11,694	SIDEWALK AND DRIVEWAY RECONSTRUCTION	
TE-30	31	E S JOHNSON CONSTR CO INC (#333 MASS AVE)	9095	590			TEMPORARY	839	0	20,894	SIDEWALK AND DRIVEWAY RECONSTRUCTION	
TE-31	31	ARTHUR DE VINCENT TRS C/O WALGREEN CO (#324 MASS AVE)	715	82			TEMPORARY	1,297	0	64,600	SIDEWALK AND DRIVEWAY RECONSTRUCTION	
TE-32	31	ZOE COLT (#325 MASS AVE)	33871	595			TEMPORARY	514	0	4,814	SIDEWALK AND DRIVEWAY RECONSTRUCTION REMOVE AND RESET LANDSCAPE EDGING	
TE-33	31	MANUEL J & JANE M TAVARES (#319 MASS AVE)	12652	19			TEMPORARY	565	0	4,998	SIDEWALK RECONSTRUCTION	
TE-34	31	JOHN M MCKENNA &	14718	270			TEMPORARY	24	0	5,880	SIDEWALK RECONSTRUCTION	
TE-36	31	ELAINE CIPOLLA MCKENNA					TEMPORARY	30			SIDEWALK RECONSTRUCTION	
TE-37	31	(#317 MASS AVE)					TEMPORARY	104			SIDEWALK AND DRIVEWAY RECONSTRUCTION	
TE-35	31	GEORGE JOVELLAS	1137	63			TEMPORARY	100	0	6,963	SIDEWALK AND DRIVEWAY RECONSTRUCTION	
TE-39	31	(#314 MASS AVE)					TEMPORARY	8			DRIVEWAY RECONSTRUCTION	
TE-38	31	MICHAEL A HART TRUST	41655	277			TEMPORARY	342	0	5,748	DRIVEWAY/SIDEWALK RECONSTRUCTION	
TE-41A	31	HARTNAT NOMINEE TRUST (#311 MASS AVE)					TEMPORARY	18			REMOVE AND RESET COBBLESTONE CURB	
TE-40	31	JANICE M GIUFFRE	18792	413			TEMPORARY	63	0	7,354	DRIVEWAY RECONSTRUCTION	
E-2	31	(#310/310A MASS AVE)					PERMANENT	34			SIDEWALK RECONSTRUCTION	
TE-42	31, 32	CALVARY METHODIST EPISCOPAL CHURCH (#302 MASS AVE)	8087	299			TEMPORARY	843	0	24,996	SIDEWALK AND DRIVEWAY RECONSTRUCTION	

FS&T DWG. NO.			
QA-013			
DES	BTR	CHK	JMM
DR	BTR	CHK	JMM
EST	-	CHK	-
ENGINEER IN CHARGE			

ARLINGTON
MASSACHUSETTS AVENUE - ROUTE 2A/3

STATE	FED. AID PROJ. NO.	SHEET NO.	TOTAL SHEETS
MASS.		21	41
PROJECT FILE NO. 604687			

PARCEL SUMMARY
PRELIMINARY RIGHT OF WAY
PART 3 OF 10

PARCEL SUMMARY

PARCEL NUMBER	SHEET NUMBER	TITLE HOLDER N/F	RECORDED		AREA						REMARKS	
			DEED BOOK	PAGE NO	TAKEN		EASEMENT		REMAINING SF	TOTAL TAKEN SF		PARCEL TOTAL SF
					STATE SF	CITY SF	TYPE	AREA SF				
TE-43	31	DAVID M DE SIMONE	14558	411			TEMPORARY	328		0	6,729	SIDEWALK RECONSTRUCTION
TE-44	31	(#305 MASS AVE)					TEMPORARY	41				DRIVEWAY RECONSTRUCTION
TE-45	32	POWER TEST RLTY CO	997	166			TEMPORARY	775		0	17,547	SIDEWALK AND DRIVEWAY RECONSTRUCTION
E-3	32	C/O GETTY PETROLEUM					PERMANENT	21				SIDEWALK RECONSTRUCTION
		(#295 MASS AVE)										
TE-46	32	STANLEY & TERESA PENKALA TRS	10425	378			TEMPORARY	59		0	7,250	SIDEWALK RECONSTRUCTION
TE-47	32	THE PENKALA REALTY TRUST					TEMPORARY	36				SIDEWALK RECONSTRUCTION
TE-48	32	(#294/#298 MASS AVE)					TEMPORARY	35				SIDEWALK RECONSTRUCTION
TE-49	32						TEMPORARY	42				DRIVEWAY RECONSTRUCTION
TE-50	32	GEORGE F WILLIAMS JR	16504	422			TEMPORARY	37		0	8,700	SIDEWALK RECONSTRUCTION
TE-51	32	(#292 MASS AVE)					TEMPORARY	67				DRIVEWAY RECONSTRUCTION
TE-52	32	RICHARD CAMPOBASSO	20998	57			TEMPORARY	17		0	14,100	SIDEWALK AND DRIVEWAY RECONSTRUCTION
		(#290 MASS AVE)										
TE-53	32	ADA PROPERTIES INC	1101	198			TEMPORARY	493		0	14,110	SIDEWALK RECONSTRUCTION
TE-56	32	C/O THAYER & ASSOCIATES INC					TEMPORARY	608		0	9,231	SIDEWALK RECONSTRUCTION
		(#285/#287 MASS AVE)										
TE-54	32	UNKNOWN OWNER	N/A	N/A			TEMPORARY	94		0	N/A	SIDEWALK AND DRIVEWAY RECONSTRUCTION
		PRIVATE WAY										
TE-55	32	JAMES E & EVELYN M LYONS	8466	450			TEMPORARY	232		0	5,227	SIDEWALK AND DRIVEWAY RECONSTRUCTION
		(#288 MASS AVE)										
TE-57	32	LILLIAN M & GERTRUDE LYONS	367	551			TEMPORARY	591		0	5,227	SIDEWALK RECONSTRUCTION
		(#286 MASS AVE)										
TE-58	32	GENERATIONS PROPERTIES	22467	376			TEMPORARY	885		0	42,856	SIDEWALK RECONSTRUCTION
E-4	32	(#276 MASS AVE)					PERMANENT	38				SIDEWALK RECONSTRUCTION
TE-59	32	PETER P & ZENDA M MANCINI TR	1129	106			TEMPORARY	38		0	5,428	DRIVEWAY RECONSTRUCTION
		MARSHALL REALTY TRUST										
		(#7 BATES ROAD)										
TE-60	32	HARVEY SLANSKY	1008	154			TEMPORARY	497		0	3,755	SIDEWALK AND DRIVEWAY RECONSTRUCTION
		(#281 MASS AVE)										REMOVE AND RESET LANDSCAPE TIMBER EDGING

FS&T DWG. NO.			
QA-013			
DES	BTR	CHK	JMM
DR	BTR	CHK	JMM
EST	—	CHK	—
ENGINEER IN CHARGE			

PARCEL SUMMARY
PRELIMINARY RIGHT OF WAY
PART 4 OF 10

PARCEL SUMMARY												
PARCEL NUMBER	SHEET NUMBER	TITLE HOLDER N/F	RECORDED		AREA						REMARKS	
			DEED BOOK	PAGE NO	TAKEN		EASEMENT		REMAINING	TOTAL TAKEN		PARCEL TOTAL
					STATE SF	CITY SF	TYPE	AREA SF				
TE-61	32	MOSES & RITA AVAKIAN (#279 MASS AVE)	1245	169			TEMPORARY	257		0	3,709	SIDEWALK AND DRIVEWAY RECONSTRUCTION
TE-62	32	NORMAN J MAC LEOD TR	22969	437			TEMPORARY	24		0	3,385	DRIVEWAY RECONSTRUCTION
TE-63	32	MAC LEOD REALTY TRUST (#275 MASS AVE)					TEMPORARY	14				SIDEWALK RECONSTRUCTION
TE-64	33	LEON E & SHIRLEY E LOMBARD TR LOMBARD TRUST (#271 MASS AVE)	28038	220			TEMPORARY	454		0	18,512	SIDEWALK RECONSTRUCTION
TE-65	33	264 MASS AVENUE LLC (#264 MASS AVE)	41595	529			TEMPORARY	110		0	24,551	SIDEWALK RECONSTRUCTION
TE-66	33	259 MASSACHUSETTS AVENUE	16782	374			TEMPORARY	125		0	8,193	SIDEWALK RECONSTRUCTION
TE-66A	33	CONDOMINIUM (#259 MASS AVE)					TEMPORARY	13				SIDEWALK RECONSTRUCTION
TE-67	33	LAWRENCE F MANLEY TR (#255 MASS AVE)	12374	540			TEMPORARY	310		0	6,214	SIDEWALK AND DRIVEWAY RECONSTRUCTION
TE-68	33	WILLIAM S TOULOPOULOS TR	664	53			TEMPORARY	107		0	15,549	SIDEWALK RECONSTRUCTION
TE-69	33	S&E REALTY TRUST (#260 MASS AVE)					TEMPORARY	30				SIDEWALK RECONSTRUCTION
TE-70	33	NICHOLAS S & WILLIAM TOULOPOULOS TRS	1108	136			TEMPORARY	93		0	13,282	SIDEWALK AND DRIVEWAY RECONSTRUCTION
TE-72	33	S&E REALTY TRUST (#252 MASS AVE)					TEMPORARY	30				SIDEWALK RECONSTRUCTION
TE-71	33	CYNTHIA A FONTAINE	28285	49			TEMPORARY	86		0	5,326	SIDEWALK RECONSTRUCTION
TE-71A		(#251 MASS AVE)					TEMPORARY	48				SIDEWALK RECONSTRUCTION
TE-73	33	ALOUETTE REALTY LLC (#248 MASS AVE)	41251	379			TEMPORARY	290		0	7,298	SIDEWALK AND DRIVEWAY RECONSTRUCTION
TE-74	33	DOMENIC F CALAUTTI JR & ROSEMARY A CALAUTTI (#245 MASS AVE)	27886	110			TEMPORARY	1,144		0	10,930	SIDEWALK AND DRIVEWAY RECONSTRUCTION REMOVE AND RESET LANDSCAPE TIMBER EDGING
TE-75	33	ROBERT W HART (#244 MASS AVE)	12073	239			TEMPORARY	461		0	9,208	SIDEWALK RECONSTRUCTION
TE-76	34	LISA CRONIN TR	12235	410			TEMPORARY	21		0	5,734	SIDEWALK RECONSTRUCTION
TE-78	34	D'AURIA REALTY TRUST					TEMPORARY	22				SIDEWALK RECONSTRUCTION
TE-79	34	(#234/#236/#238/#240 MASS AVE)					TEMPORARY	13				SIDEWALK RECONSTRUCTION
TE-80	34	"					TEMPORARY	28				SIDEWALK RECONSTRUCTION
TE-81	34	"					TEMPORARY	25				DRIVEWAY RECONSTRUCTION

FS&T DWG. NO.			
QA-013			
DES	BTR	CHK	JMM
DR	BTR	CHK	JMM
EST	-	CHK	-
ENGINEER IN CHARGE			

STATE	FED. AID PROJ. NO.	SHEET NO.	TOTAL SHEETS
MASS.		23	41
PROJECT FILE NO. 604687			

PARCEL SUMMARY
PRELIMINARY RIGHT OF WAY
PART 5 OF 10

PARCEL SUMMARY

PARCEL NUMBER	SHEET NUMBER	TITLE HOLDER N/F	RECORDED		AREA						REMARKS	
			DEED BOOK	PAGE NO	TAKEN		EASEMENT		REMAINING	TOTAL TAKEN		PARCEL TOTAL
					STATE	CITY	TYPE	AREA				
					SF	SF		SF				
TE-77	34	BROOKS AVENUE LLC (#231 MASS AVE)	44614	131			TEMPORARY	1,214		0	39,210	SIDEWALK RECONSTRUCTION
TE-82	34	PATRICIA MULDOON	45902	208			TEMPORARY	33		0	6,923	DRIVEWAY RECONSTRUCTION
TE-83	34	(#230 MASS AVE)					TEMPORARY	17				SIDEWALK RECONSTRUCTION
												REMOVE AND RESET LANDSCAPE TIMBER EDGING
TE-84	34	ALICE M & GERALD HARMAN TRS	30275	335			TEMPORARY	111		0	11,340	SIDEWALK AND DRIVEWAY RECONSTRUCTION
TE-85	34	BESSETTE REALTY TRUST					TEMPORARY	91				SIDEWALK AND DRIVEWAY RECONSTRUCTION
TE-85A	34	(#226 MASS AVE)					TEMPORARY	32				SIDEWALK RECONSTRUCTION
TE-86	34	ALICE M & GERALD HARMAN TRS	1206	36			TEMPORARY	299		0	7,860	SIDEWALK AND DRIVEWAY RECONSTRUCTION
		BESSETTE REALTY TRUST										
		(#224 MASS AVE)										
TE-87	34	MARY MAC EWEN	33842	355			TEMPORARY	215		0	7,200	SIDEWALK AND DRIVEWAY RECONSTRUCTION
		(#220 MASS AVE)										
TE-88	34	SHUNSUKE YAMAGUCHI	32214	369			TEMPORARY	27		0	5,356	SIDEWALK RECONSTRUCTION
		& EILEEN D DEROSAS										
		(#221 MASS AVE)										
TE-89	34	GARY J VROTSOS TR	49911	238			TEMPORARY	49		0	5,483	DRIVEWAY RECONSTRUCTION
		ATLANTIC REALTY TRUST 2007										
		(#219 MASS AVE)										
TE-90	34	STOREY PROPERTIES LLC	29423	370			TEMPORARY	69		0	23,810	SIDEWALK RECONSTRUCTION
TE-92	34	(#206/#208/#210/#212 MASS AVE)					TEMPORARY	13				SIDEWALK RECONSTRUCTION
TE-93	34	(#212A/#214/#216/#218 MASS AVE)					TEMPORARY	10				SIDEWALK RECONSTRUCTION
TE-94	34	"					TEMPORARY	14				SIDEWALK RECONSTRUCTION
TE-95	34	"					TEMPORARY	13				SIDEWALK RECONSTRUCTION
TE-96	34	"					TEMPORARY	15				SIDEWALK RECONSTRUCTION
TE-97	34	"					TEMPORARY	13				SIDEWALK RECONSTRUCTION
TE-98	34	"					TEMPORARY	10				SIDEWALK RECONSTRUCTION
TE-99	35	"					TEMPORARY	16				SIDEWALK RECONSTRUCTION
TE-100	35	"					TEMPORARY	63				SIDEWALK RECONSTRUCTION
TE-101	35	"					TEMPORARY	14				SIDEWALK RECONSTRUCTION
TE-102	35	"					TEMPORARY	2				SIDEWALK RECONSTRUCTION
E-5	35	"					PERMANENT	7				SIDEWALK RECONSTRUCTION
TE-91	34	ALICE M & GERALD HARMAN TRS	44171	348			TEMPORARY	808		0	31,934	SIDEWALK AND DRIVEWAY RECONSTRUCTION
		BESSETTE REALTY TRUST										REMOVE AND RESET LANDSCAPE TIMBER EDGING
		(#215 MASS AVE)										EXTEND PROP CEM CONC SIDEWALK TO
												LANDSCAPE TIMBER EDGING
TE-103	35	DAVID M EPSTEIN	26029	486			TEMPORARY	47		0	3,945	SIDEWALK RECONSTRUCTION
TE-106	35	(#193/#201 MASS AVE)					TEMPORARY	20				SIDEWALK RECONSTRUCTION
TE-105	35	PASCIUTO FAMILY SERIES LLC	773	191			TEMPORARY	184		0	8,869	SIDEWALK RECONSTRUCTION
TE-109	35	(#192/#200 MASS AVE)					TEMPORARY	48				SIDEWALK RECONSTRUCTION
TE-111	35						TEMPORARY	65				SIDEWALK RECONSTRUCTION

FS&T DWG. NO.			
QA-013			
DES	BTR	CHK	JMM
DR	BTR	CHK	JMM
EST	--	CHK	--
ENGINEER IN CHARGE			

STATE	FED. AID PROJ. NO.	SHEET NO.	TOTAL SHEETS
MASS.		24	41
PROJECT FILE NO. 604687			

PARCEL SUMMARY
PRELIMINARY RIGHT OF WAY
PART 6 OF 10

PARCEL SUMMARY

PARCEL NUMBER	SHEET NUMBER	TITLE HOLDER N/F	RECORDED		AREA						REMARKS	
			DEED BOOK	PAGE NO	TAKEN		EASEMENT		REMAINING	TOTAL TAKEN		PARCEL TOTAL
					STATE SF	CITY SF	TYPE	AREA SF				
TE-107	34	CHARLES L POULOS	19020	592			TEMPORARY	54		0	3,942	SIDEWALK RECONSTRUCTION
TE-108	34	(#185 MASS AVE)					TEMPORARY	28				SIDEWALK RECONSTRUCTION
TE-110	34	"					TEMPORARY	27				SIDEWALK RECONSTRUCTION
TE-112	34	PASCIUTO FAMILY SERIES LLC	1082	163			TEMPORARY	6		0	2,274	SIDEWALK RECONSTRUCTION
		(#190 MASS AVE)										
TE-113	34	TOWN OF ARLINGTON	7778	82			TEMPORARY	3		0	2,521	SIDEWALK RECONSTRUCTION
TE-115	34	"					TEMPORARY	24				SIDEWALK RECONSTRUCTION
TE-114	34	PAISLEY CORPORATION	C21	18			TEMPORARY	23		0	31,379	SIDEWALK RECONSTRUCTION
TE-116	34	(#180 MASS AVE)					TEMPORARY	24				SIDEWALK RECONSTRUCTION
TE-117	34	"					TEMPORARY	226				SIDEWALK RECONSTRUCTION
TE-119	34	"					TEMPORARY	40				SIDEWALK RECONSTRUCTION
TE-121	34	"					TEMPORARY	40				SIDEWALK RECONSTRUCTION
TE-123	34	"					TEMPORARY	41				SIDEWALK RECONSTRUCTION
TE-126	34	"					TEMPORARY	38				SIDEWALK RECONSTRUCTION
TE-128	34	"					TEMPORARY	9				SIDEWALK RECONSTRUCTION
TE-118	34	ALESSIO & JOHN AUCIELLO	14616	125			TEMPORARY	19		0	5,000	SIDEWALK RECONSTRUCTION
TE-120	34	(#167/#167A/#169/#169A/#171/#173 MASS AVE)					TEMPORARY	25				SIDEWALK RECONSTRUCTION
TE-122	34	"					TEMPORARY	21				SIDEWALK RECONSTRUCTION
TE-124	34	"					TEMPORARY	22				SIDEWALK RECONSTRUCTION
TE-125	34	"					TEMPORARY	24				SIDEWALK RECONSTRUCTION
TE-127	34	"					TEMPORARY	23				SIDEWALK RECONSTRUCTION
TE-129	34	CHARLES J & JEAN D VIGLAS	13069	314			TEMPORARY	22		0	5,021	SIDEWALK RECONSTRUCTION
TE-131	34	(#159/#161/#163/#165 MASS AVE)					TEMPORARY	15				SIDEWALK RECONSTRUCTION
TE-130	34	PETER ROGARIS ETAL	1105	158			TEMPORARY	22		0	4,800	SIDEWALK RECONSTRUCTION
TE-132	34	SOULA ROGARIS					TEMPORARY	11				SIDEWALK RECONSTRUCTION
TE-133	35	(#162/#164 MASS AVE)					TEMPORARY	17				SIDEWALK RECONSTRUCTION
TE-134	35	"					TEMPORARY	12				SIDEWALK RECONSTRUCTION
TE-135	35	PAUL D'AGOSTINO TR	1092	114			TEMPORARY	22		0	6,000	SIDEWALK RECONSTRUCTION
TE-136	35	R.P.S.D REALTY TRUST					TEMPORARY	22				SIDEWALK RECONSTRUCTION
TE-138	35	(#152/#154/#156/#158/#160 MASS AVE)					TEMPORARY	8				SIDEWALK RECONSTRUCTION
TE-139	35	"					TEMPORARY	28				SIDEWALK RECONSTRUCTION
TE-137	35	RICHARD A JOHNSON TR	49322	32			TEMPORARY	596		0	12,827	SIDEWALK AND DRIVEWAY RECONSTRUCTION
		THE JOHNSON REALTY TRUST										
		(#155 MASS AVE)										
TE-140	35	SEAN MCBRIDE – UNIT 1	47166	242			TEMPORARY	135		0	5,201	SIDEWALK AND DRIVEWAY RECONSTRUCTION
		DINESH CHOPRA – UNIT 2	47450	597								
		(#151 MASS AVE)										
TE-141	35	RICHARD V & SETA NORIAN	951	161			TEMPORARY	351		0	5,500	SIDEWALK RECONSTRUCTION
		(#150 MASS AVE)										
TE-143A	35	JING WEI & YI WANG – UNIT A	1235	14--UNIT A			TEMPORARY	16		0	7,979	SIDEWALK RECONSTRUCTION
TE-143B	35	(#148 MASS AVE)					TEMPORARY	119				SIDEWALK RECONSTRUCTION

FS&T DWG. NO.			
QA-013			
DES	BTR	CHK	JMM
DR	BTR	CHK	JMM
EST	--	CHK	--
ENGINEER IN CHARGE			

STATE	FED. AID PROJ. NO.	SHEET NO.	TOTAL SHEETS
MASS.		25	41
PROJECT FILE NO. 604687			

PARCEL SUMMARY
PRELIMINARY RIGHT OF WAY
PART 7 OF 10

PARCEL SUMMARY

PARCEL NUMBER	SHEET NUMBER	TITLE HOLDER N/F	RECORDED		AREA						REMARKS	
			DEED BOOK	PAGE NO	TAKEN		EASEMENT		REMAINING	TOTAL TAKEN		PARCEL TOTAL
					STATE SF	CITY SF	TYPE	AREA SF				
TE-142	36	ROSE ROSEN TR C/O EYE ASSOCIATES (#147 MASS AVE)	18845	104			TEMPORARY	31		0	5,322	SIDEWALK RECONSTRUCTION
TE-144	36	JAMES B & DOROTHY E QUAN TR	1144	170			TEMPORARY	8		0	821	SIDEWALK RECONSTRUCTION
TE-146	36	J&D REALTY TRUST – UNIT B (#144 MASS AVE)					TEMPORARY	3				SIDEWALK RECONSTRUCTION
TE-145	36	LEADER BANK (#141 MASS AVE)	48527	154			TEMPORARY	19		0	2,500	SIDEWALK RECONSTRUCTION
TE-147	36	SPC REALTY LLC	1352	92			TEMPORARY	7		0	2,750	SIDEWALK RECONSTRUCTION
TE-148	36	(#138/#140/#142 MASS AVE)					TEMPORARY	10				SIDEWALK RECONSTRUCTION
TE-149	36	"					TEMPORARY	16				SIDEWALK RECONSTRUCTION
TE-150	36	SEAN D GALVIN TR	49049	37			TEMPORARY	11		0	3,295	SIDEWALK RECONSTRUCTION
TE-151	36	1020-1024 BEACON ST REALTY TRUST					TEMPORARY	10				SIDEWALK RECONSTRUCTION
TE-152	36	(#135/#135A/#137/#137A MASS AVE)					TEMPORARY	3				SIDEWALK RECONSTRUCTION
TE-153	36	"					TEMPORARY	9				SIDEWALK RECONSTRUCTION
TE-154	36	"					TEMPORARY	19				DRIVEWAY RECONSTRUCTION
TE-155	36	SEAN D GALVIN TR	49049	37			TEMPORARY	52		0	7,359	DRIVEWAY RECONSTRUCTION
		1020-1024 BEACON ST REALTY TRUST										
		(#131 MASS AVE)										
TE-156	36	THEMISTOKIS & GEORGIO BORETOS	1328	106			TEMPORARY	30		0	2,250	SIDEWALK RECONSTRUCTION
TE-157	36	(#134 MASS AVE)					TEMPORARY	20				SIDEWALK AND DRIVEWAY RECONSTRUCTION
TE-158	36	JAMES S DAVOS JR & JESSICA M DEROSA (#130 MASS AVE)	90	41			TEMPORARY	378		0	7,991	SIDEWALK AND DRIVEWAY RECONSTRUCTION
TE-159	36	LAWRENCE MAIDA TR	30045	297			TEMPORARY	13		0	2,500	SIDEWALK RECONSTRUCTION
TE-160	36	121-127 MASS AVE REALTY TRUST					TEMPORARY	21				SIDEWALK RECONSTRUCTION
		(#121/#127 MASS AVE)										
TE-161	36	DAVID MAHER	36	35			TEMPORARY	4		0	5,377	SIDEWALK RECONSTRUCTION
TE-162	36	(#126 MASS AVE)					TEMPORARY	33				SIDEWALK RECONSTRUCTION
TE-163	37	TRINITY BAPTIST CHURCH (#115 MASS AVE)	3810	58			TEMPORARY	1,190		0	32,541	SIDEWALK RECONSTRUCTION
TE-164	37	URANIA STANGAS	1209	146			TEMPORARY	20		0	5,500	SIDEWALK RECONSTRUCTION
TE-165	37	(#120 MASS AVE)					TEMPORARY	24				SIDEWALK RECONSTRUCTION
TE-166	37	ANNE J CARLISLE (#116 MASS AVE)	895	120			TEMPORARY	228		0	5,377	SIDEWALK AND DRIVEWAY RECONSTRUCTION

FS&T DWG. NO.			
QA-013			
DES	BTR	CHK	JMM
DR	BTR	CHK	JMM
EST	—	CHK	—
ENGINEER IN CHARGE			

PARCEL SUMMARY
PRELIMINARY RIGHT OF WAY
PART 8 OF 10

PARCEL SUMMARY

PARCEL NUMBER	SHEET NUMBER	TITLE HOLDER N/F	RECORDED		AREA						REMARKS	
			DEED BOOK	PAGE NO	TAKEN		EASEMENT		REMAINING	TOTAL TAKEN		PARCEL TOTAL
					STATE	CITY	TYPE	AREA				
TE-167	37	EDWIN P & JANICE WHITTMORE					TEMPORARY	44				SIDEWALK RECONSTRUCTION
TE-168	37	WITTEMORE REALTY TRUST	46279	437			TEMPORARY	40		0	5,200	SIDEWALK RECONSTRUCTION
TE-169	37	(#108/#110/#110A MASS AVE)					TEMPORARY	20				SIDEWALK RECONSTRUCTION
TE-170	37	"					TEMPORARY	17				SIDEWALK RECONSTRUCTION
TE-172	37	"					TEMPORARY	30				SIDEWALK RECONSTRUCTION
TE-171	37	GLADYS V COURTNEY	11101	501			TEMPORARY	131		0	2,255	SIDEWALK RECONSTRUCTION
		(#105/#109 MASS AVE)										
TE-173	37	YI WANG & YUAN LIN	36548	338			TEMPORARY	69		0	5,189	SIDEWALK RECONSTRUCTION
TE-175	37	(#101 MASS AVE)					TEMPORARY	53				DRIVEWAY RECONSTRUCTION
TE-174	37	ALICE V & DOROTHY MARTIN	972	98			TEMPORARY	33		0	2,484	SIDEWALK RECONSTRUCTION
TE-174A	37	(#102/#104 MASS AVE)					TEMPORARY	14				SIDEWALK RECONSTRUCTION
TE-177	37	"					TEMPORARY	16				SIDEWALK RECONSTRUCTION
E-6	37	"					PERMANENT	5				SIDEWALK RECONSTRUCTION
TE-176	37	GEORGE REYNOLDS JR TRS	11690	230			TEMPORARY	152		0	3,776	SIDEWALK AND DRIVEWAY RECONSTRUCTION
		NINETY NINE AVE REALTY TRUST										
		(#99 MASS AVE)										
TE-178	37	ROBERT & LINDA AIELLO	12239	513			TEMPORARY	48		0	5,384	SIDEWALK RECONSTRUCTION
TE-180	37	(#98/#100/#100A MASS AVE)					TEMPORARY	53				DRIVEWAY RECONSTRUCTION
TE-179	37	UNKNOWN OWNER	N/A	N/A			TEMPORARY	70		0	N/A	DRIVEWAY RECONSTRUCTION
		PRIVATE WAY										
TE-181	37	ANGELA PESIRIDIS	24473	443			TEMPORARY	19		0	4,350	SIDEWALK AND DRIVEWAY RECONSTRUCTION
TE-183	37	(#97 MASS AVE)					TEMPORARY	29				SIDEWALK RECONSTRUCTION
TE-182	37	PHILIP I ROSENFELD TR ETAL	17295	12			TEMPORARY	636		0	6,001	SIDEWALK AND DRIVEWAY RECONSTRUCTION
		ALAN-ROBERT ROSENFELD										
		(#94 MASS AVE)										
TE-184	37	VICTOR M & MARIA A ASENCAO	30708	183			TEMPORARY	100		0	5,375	SIDEWALK AND DRIVEWAY RECONSTRUCTION
		(#93 MASS AVE)										
TE-185	37	89 MASS AVE LLC	51118	487			TEMPORARY	51		0	5,426	SIDEWALK RECONSTRUCTION
TE-186	37	C/O JOHN WINSLOW					TEMPORARY	279				SIDEWALK RECONSTRUCTION
		(#89 MASS AVE)										REMOVE AND RESET WOOD EDGING
TE-187	37	PETER J ROGARIS &	14412	567			TEMPORARY	20		0	2,606	SIDEWALK RECONSTRUCTION
TE-188	37	EUGENIA ARONIS					TEMPORARY	18				SIDEWALK RECONSTRUCTION
TE-189	37, 38	(# 86 MASS AVE)					TEMPORARY	24				SIDEWALK RECONSTRUCTION
TE-190	37, 38	HELEN H KAPIKIAN	51361	501			TEMPORARY	31		0	5,326	SIDEWALK RECONSTRUCTION
TE-192	38	(#78/#80 MASS AVE)					TEMPORARY	47				DRIVEWAY RECONSTRUCTION

FS&T DWG. NO.			
QA-013			
DES	BTR	CHK	JMM
DR	BTR	CHK	JMM
EST	-	CHK	-
ENGINEER IN CHARGE			

PARCEL SUMMARY
PRELIMINARY RIGHT OF WAY
PART 9 OF 10

PARCEL SUMMARY												
PARCEL NUMBER	SHEET NUMBER	TITLE HOLDER N/F	RECORDED		AREA						REMARKS	
			DEED BOOK	PAGE NO	TAKEN		EASEMENT		REMAINING	TOTAL TAKEN		PARCEL TOTAL
					STATE SF	CITY SF	TYPE	AREA SF				
TE-191	38	WALTER J & DANIEL P TAURO (#77 MASS AVE)	35123	239			TEMPORARY	20		0	5,495	SIDEWALK RECONSTRUCTION
TE-193	38						TEMPORARY	44				SIDEWALK AND DRIVEWAY RECONSTRUCTION
TE-194	38	HAKI & FREIDA ZAGANJORI (#71/#73 MASS AVE)	14158	294			TEMPORARY	51		0	5,942	SIDEWALK AND DRIVEWAY RECONSTRUCTION
TE-195	38						TEMPORARY	15				SIDEWALK RECONSTRUCTION
TE-196	38	DONNA JANIS & MICHAEL FLIONIS (#74/#76 MASS AVE)	44114	172			TEMPORARY	49		0	5,306	SIDEWALK AND DRIVEWAY RECONSTRUCTION
TE-196A	38						TEMPORARY	12				SIDEWALK RECONSTRUCTION
TE-197	38	GEORGE T PAPPAS ET NANCY AND CHRISTOPHER PAPPAS (#67 MASS AVE)	21215	442			TEMPORARY	27		0	4,076	SIDEWALK RECONSTRUCTION
TE-198	38						TEMPORARY	54				SIDEWALK AND DRIVEWAY RECONSTRUCTION
TE-199	38	THE 2005 C&W LLC CHARLES & WILLIAM PIGOTT (#60 MASS AVE)	47012	387			TEMPORARY	227		0	5,121	SIDEWALK RECONSTRUCTION
TE-201	38						TEMPORARY	25				DRIVEWAY RECONSTRUCTION
TE-200	38	MARY A FAKHARZADEH TR HADAF REALTY TRUST (#63 MASS AVE)	42287	427			TEMPORARY	142		0	4,588	SIDEWALK RECONSTRUCTION
TE-202	38	R. A. JOHNSON REALTY, INC (#54 MASS AVE) "	47478	431			TEMPORARY	25		0	5,668	DRIVEWAY RECONSTRUCTION
TE-203	38						TEMPORARY	20				SIDEWALK RECONSTRUCTION
TE-205	38						TEMPORARY	11				SIDEWALK RECONSTRUCTION
TE-204	38	JANE L SHAPIRO TR PEARL REAL ESTATE TRUST (#47/#49 MASS AVE)	23558	150			TEMPORARY	35		0	4,068	SIDEWALK RECONSTRUCTION
TE-206	38	MI-YOUNG JUNG (#48/#50 MASS AVE)	1360	118			TEMPORARY	263		0	4,967	SIDEWALK AND DRIVEWAY RECONSTRUCTION
												REMOVE AND RESET STONE/SLATE EDGING
TE-207	38	JANE L SHAPIRO TR PEARL REAL ESTATE TRUST (#43/#45 MASS AVE)	23558	150			TEMPORARY	289		0	5,255	SIDEWALK AND DRIVEWAY RECONSTRUCTION
TE-208	38	DIRK R CASAGRANDE (#40 MASS AVE)	900	29			TEMPORARY	76		0	4,887	SIDEWALK RECONSTRUCTION
TE-209	38	WILLIAM G MARLEY TR WGM REALTY TRUST (#23-#35 MASS AVE) " " " "	14953	355			TEMPORARY	26		0	17,926	SIDEWALK RECONSTRUCTION
TE-210	38						TEMPORARY	22				SIDEWALK RECONSTRUCTION
TE-211	38						TEMPORARY	78				SIDEWALK RECONSTRUCTION
TE-214	38						TEMPORARY	31				DRIVEWAY RECONSTRUCTION
TE-215	38						TEMPORARY	218				DRIVEWAY RECONSTRUCTION
TE-221	39						TEMPORARY	162				SIDEWALK RECONSTRUCTION
												REMOVE AND RESET LANDSCAPE TIMBER EDGING

FS&T DWG. NO.			
QA-013			
DES	BTR	CHK	JMM
DR	BTR	CHK	JMM
EST	-	CHK	-
ENGINEER IN CHARGE			

STATE	FED. AID PROJ. NO.	SHEET NO.	TOTAL SHEETS
MASS.		28	41
PROJECT FILE NO. 604687			

PARCEL SUMMARY


[illegible]

FS&T DW/G. NO.			
QA-013			
DES	BTR	CHK	JMM
DR	BTR	CHK	JMM
EST	—	CHK	—
ENGINEER IN CHARGE			


ARLINGTON
MASSACHUSETTS AVENUE - ROUTE 2A/3

STATE	FED. AID PROJ. NO.	SHEET NO.	TOTAL SHEETS
MASS.		29	41
PROJECT FILE NO. 604687			

PROPERTY PLAN
PRELIMINARY RIGHT OF WAY
PART 1 OF 11

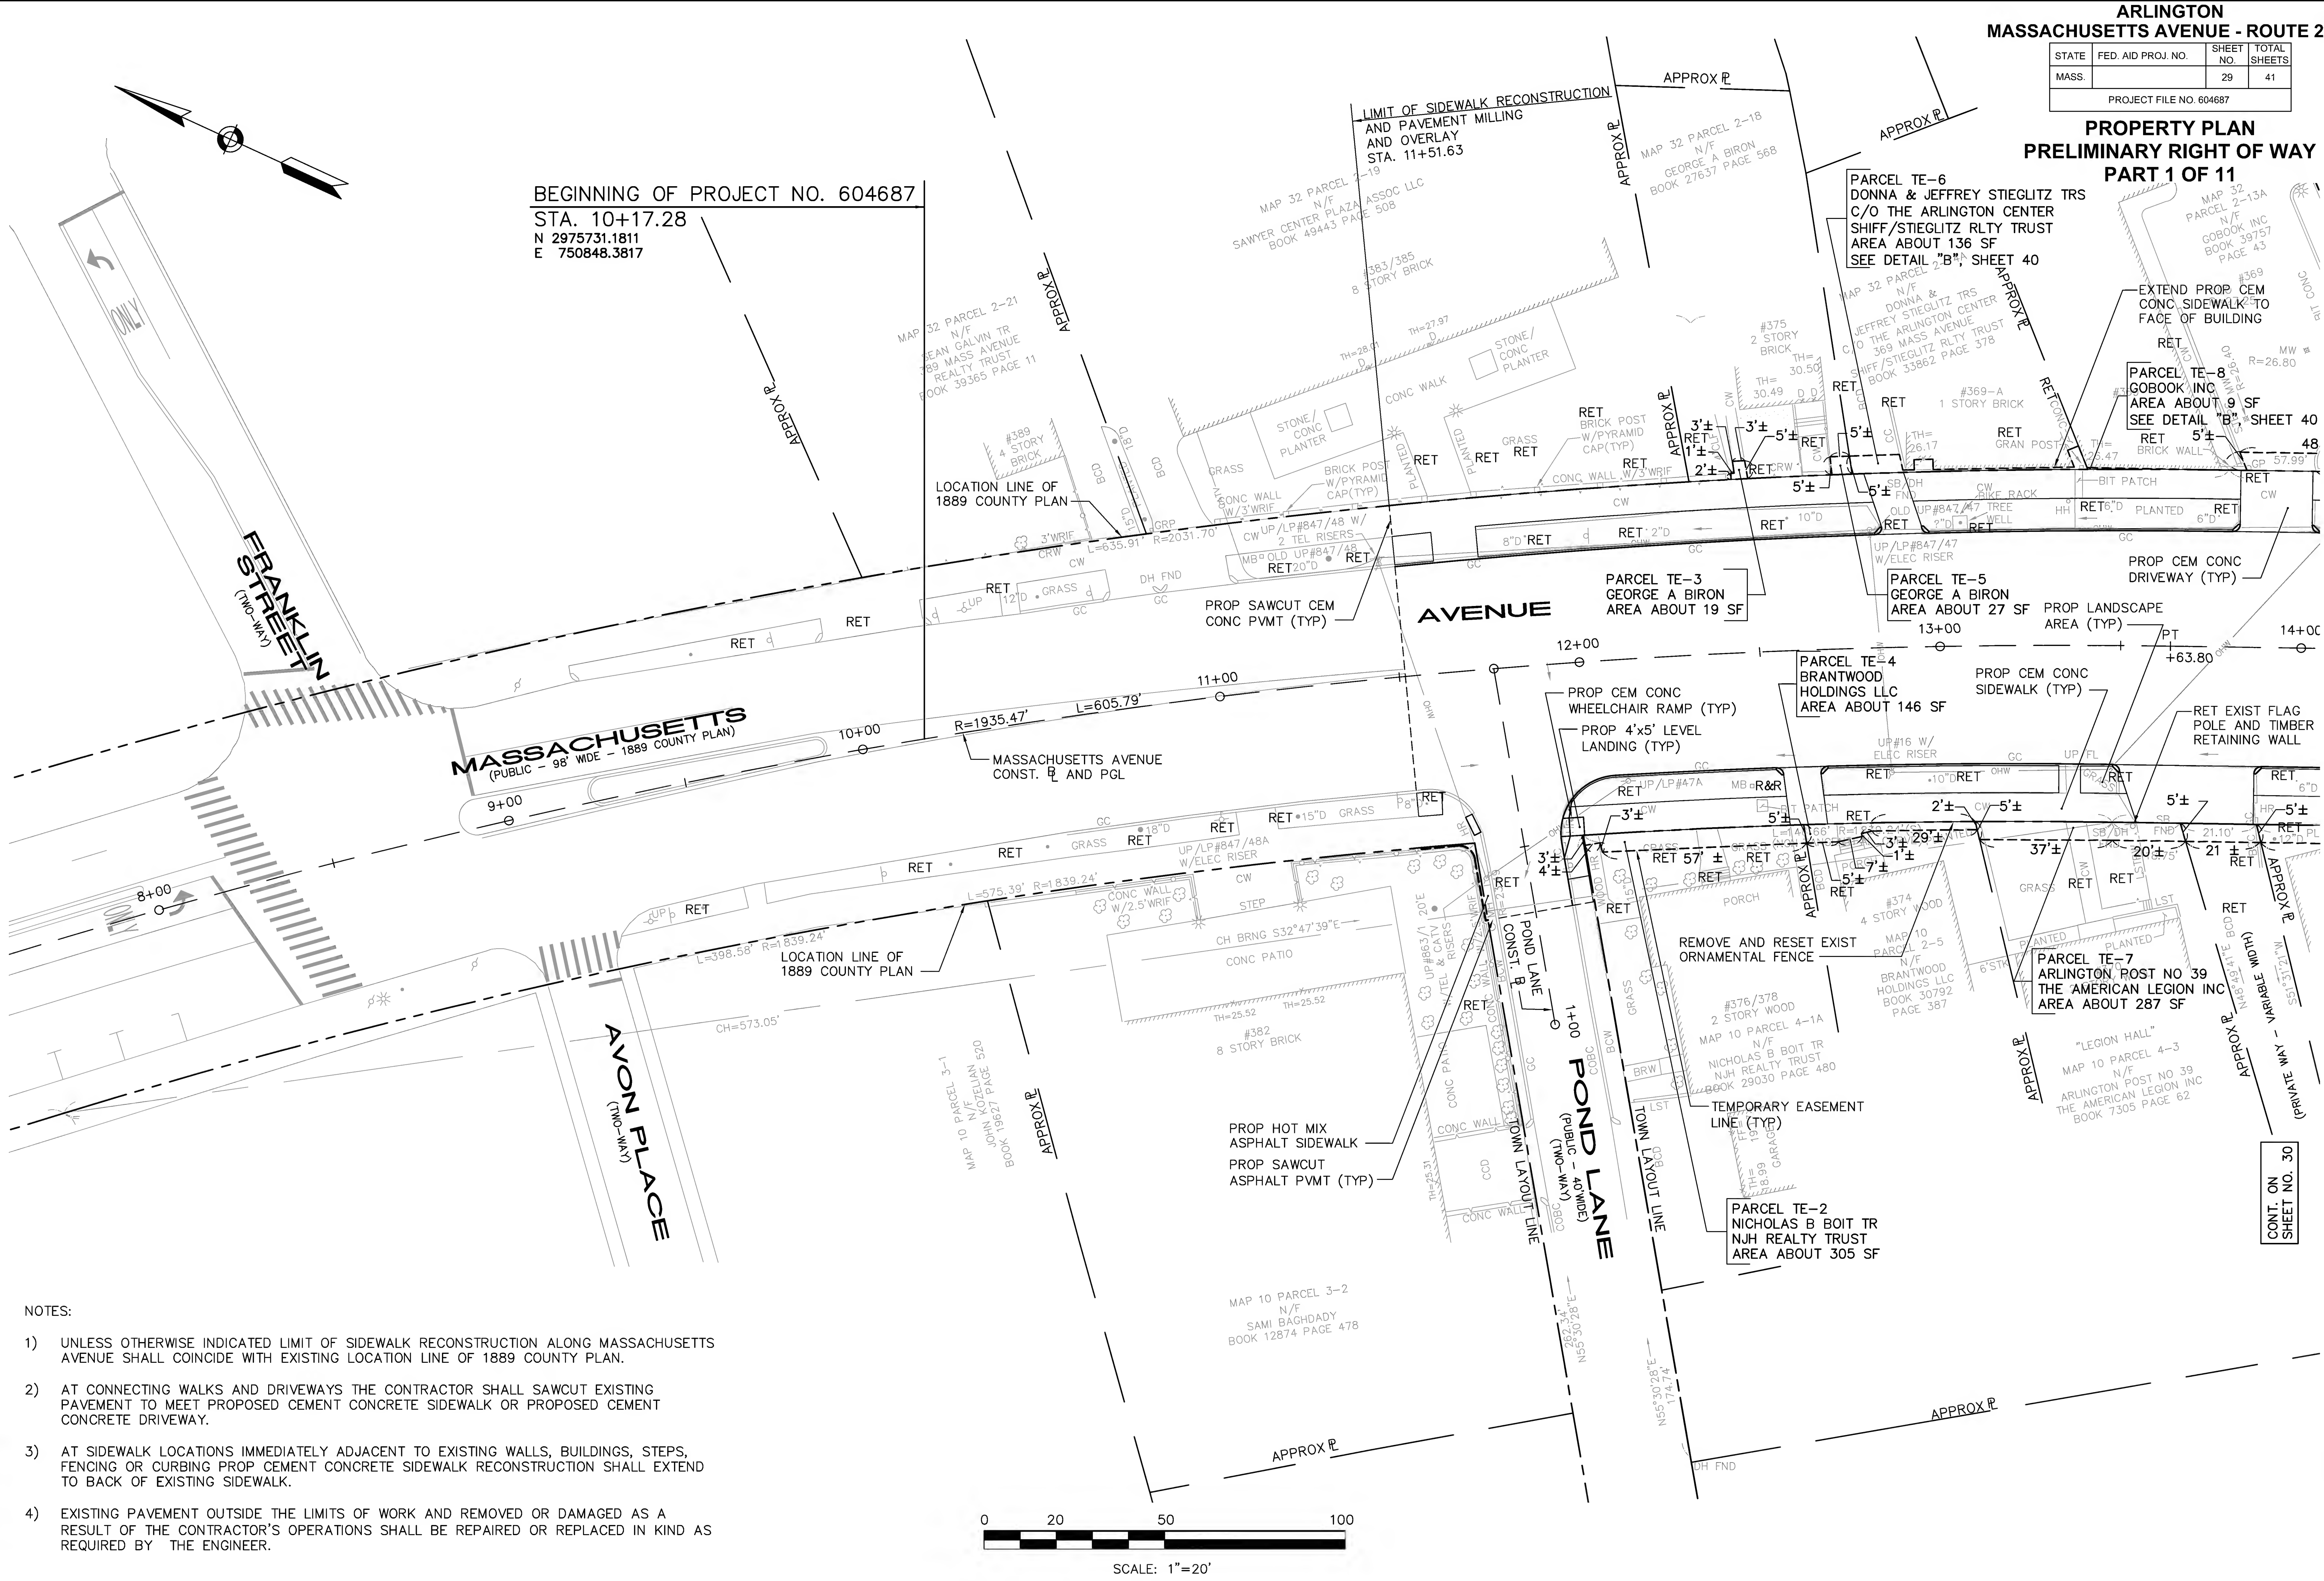

STATE	FED. AID PROJ. NO.	SHEET NO.	TOTAL SHEETS
MASS.		30	41
PROJECT FILE NO. 604687			

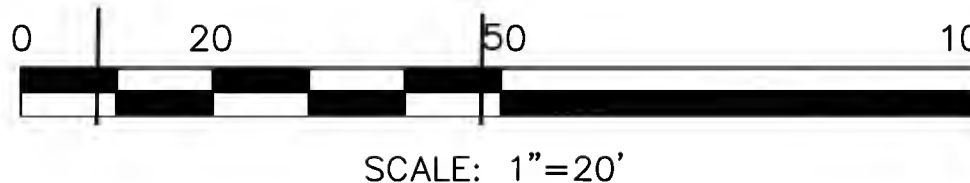[illegible]


MAP 9A PARCEL 2-25
N/F
GEORGE J LOADWICK
BOOK 31013 PAGE 269

[Rayno_B] - February 24, 2012 - 3:20pm - T:\QA-013 Mass Ave_Arlington\Drawings\ROW\Prelim ROW\QA-013_ROW-PropPlans.dwg [SH2]

ARLINGTON
MASSACHUSETTS AVENUE - ROUTE 2A/3

STATE	FED. AID PROJ. NO.	SHEET NO.	TOTAL SHEETS
MASS.		31	41
PROJECT FILE NO. 604687			


PROPERTY PLAN
PRELIMINARY RIGHT OF WAY
PART 3 OF 11

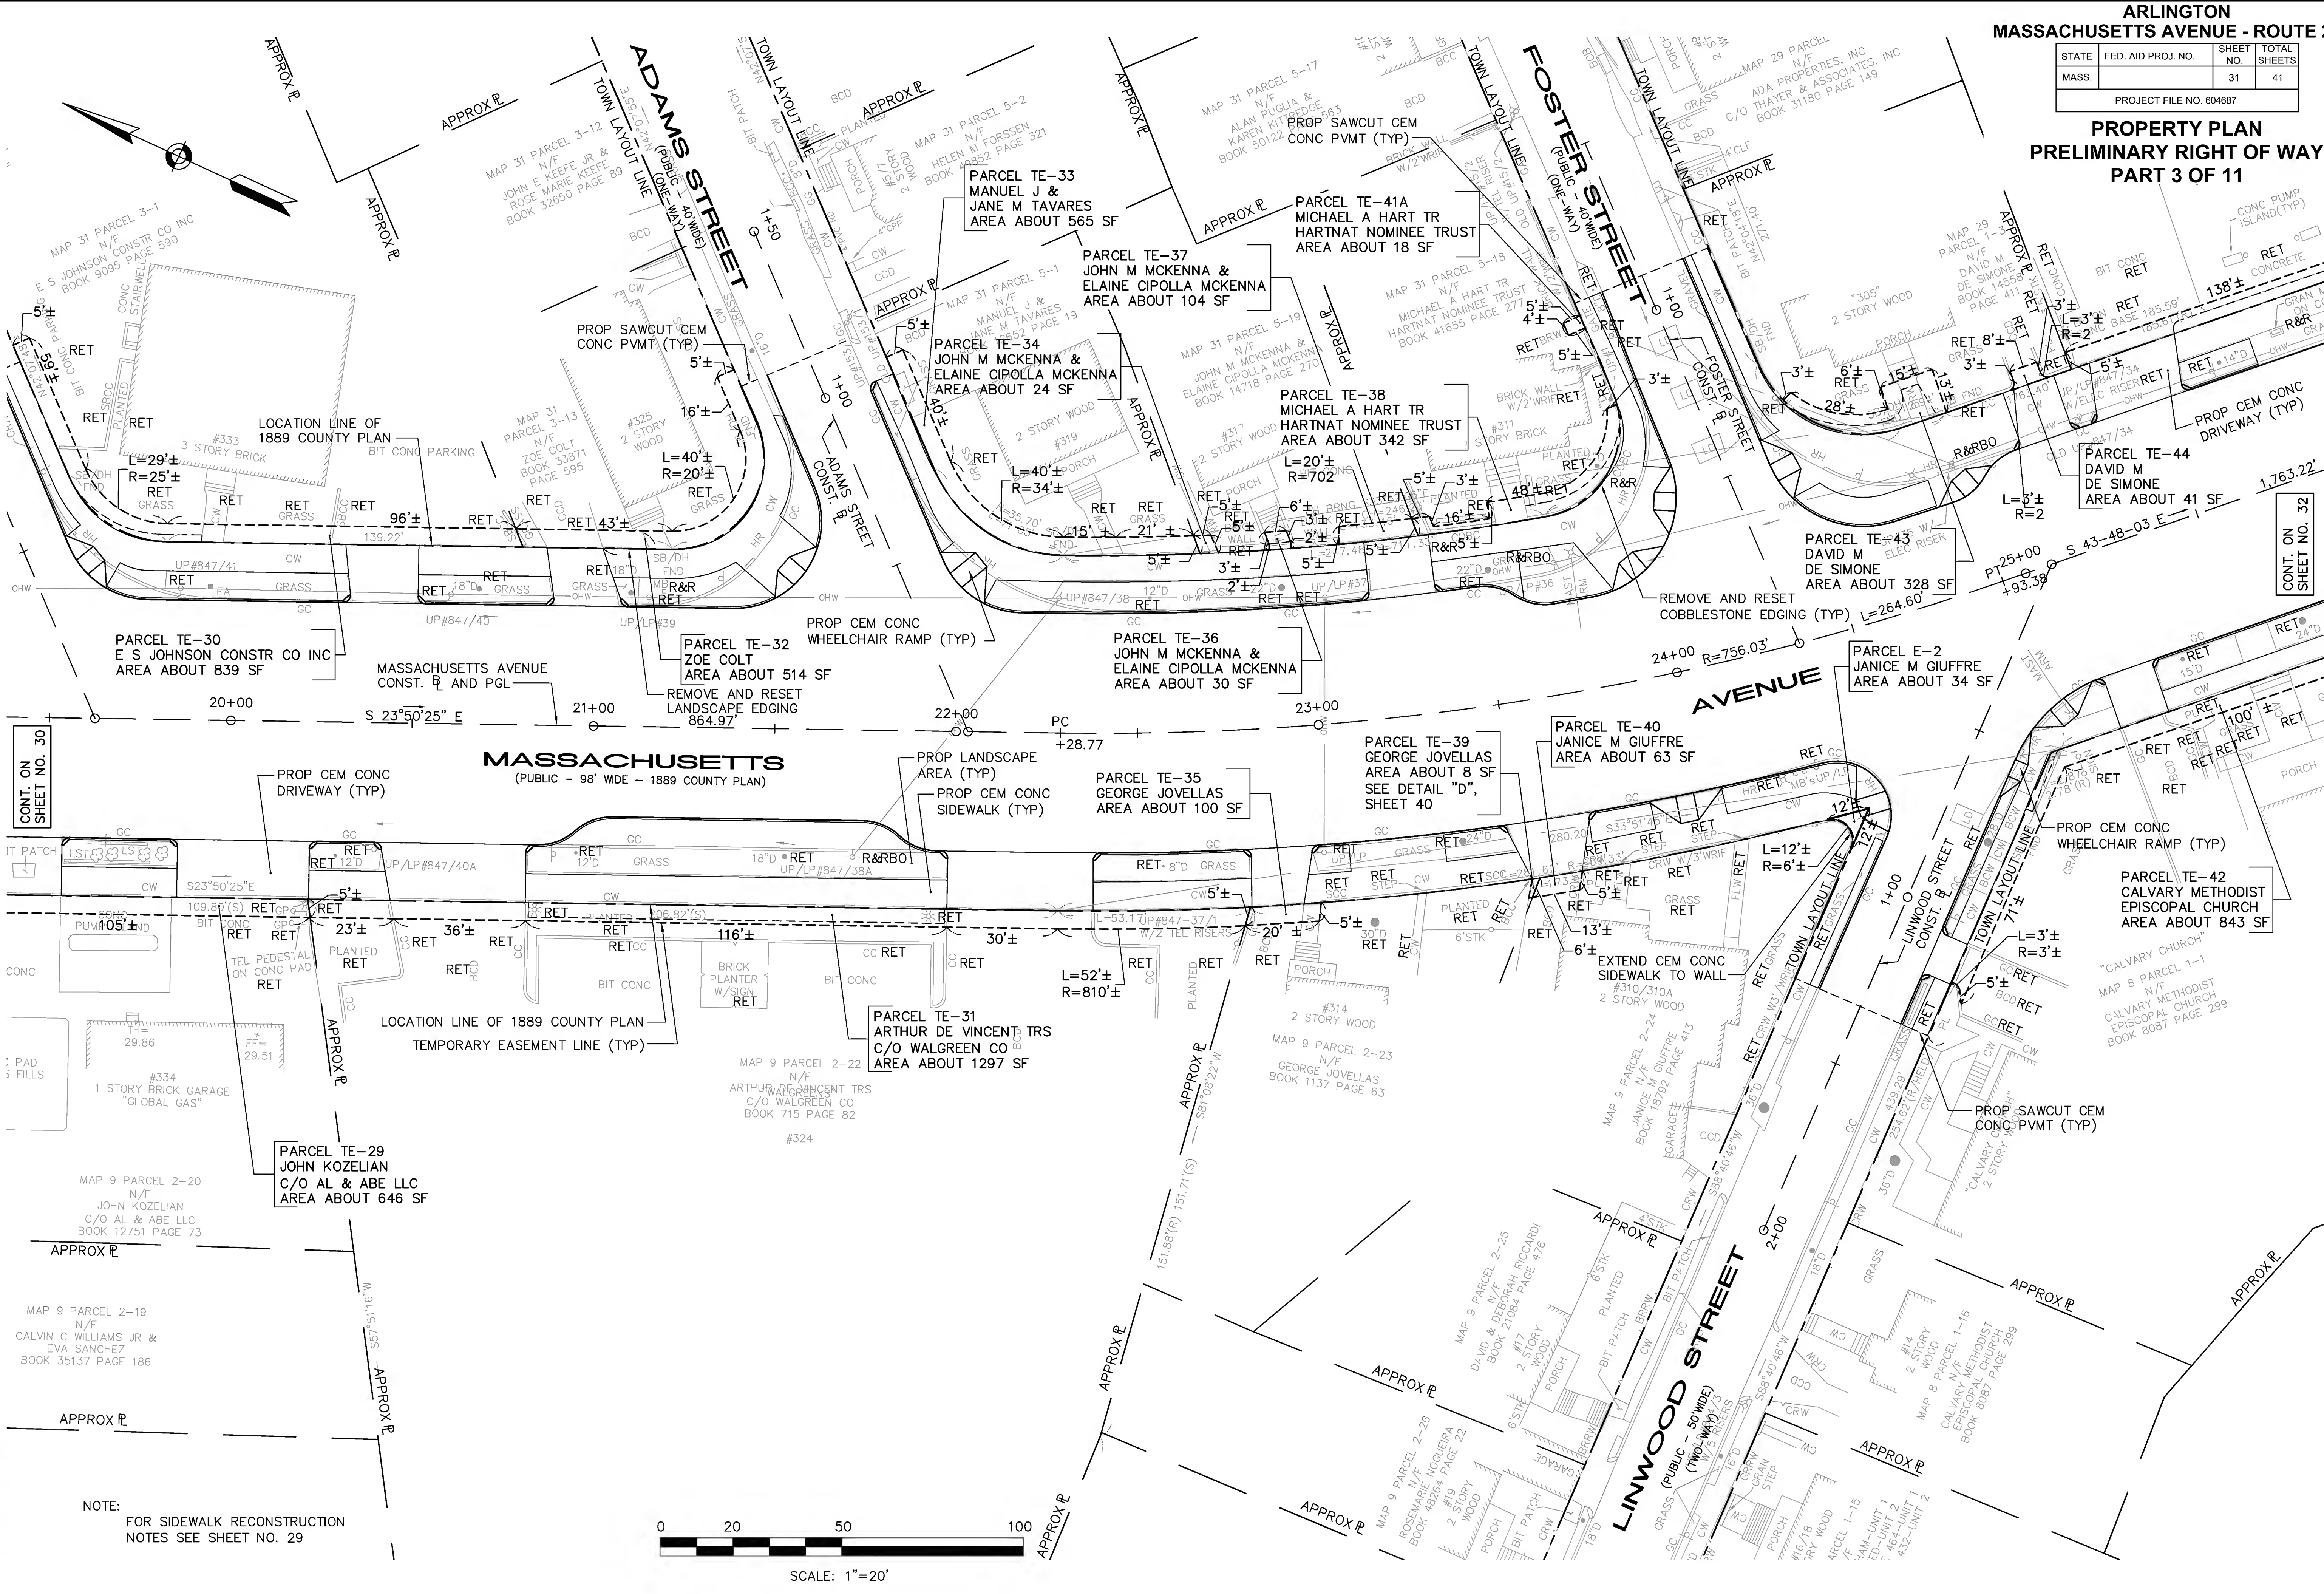

FS&T DWG. NO.			
QA-013			
DES	BTR	CHK	JMM
DR	BTR	CHK	JMM
EST	-	CHK	-
ENGINEER IN CHARGE			

STATE	FED. AID PROJ. NO.	SHEET NO.	TOTAL SHEETS
MASS.		32	41
PROJECT FILE NO. 604687			


PROPERTY PLAN
PRELIMINARY RIGHT OF WAY
PART 4 OF 11

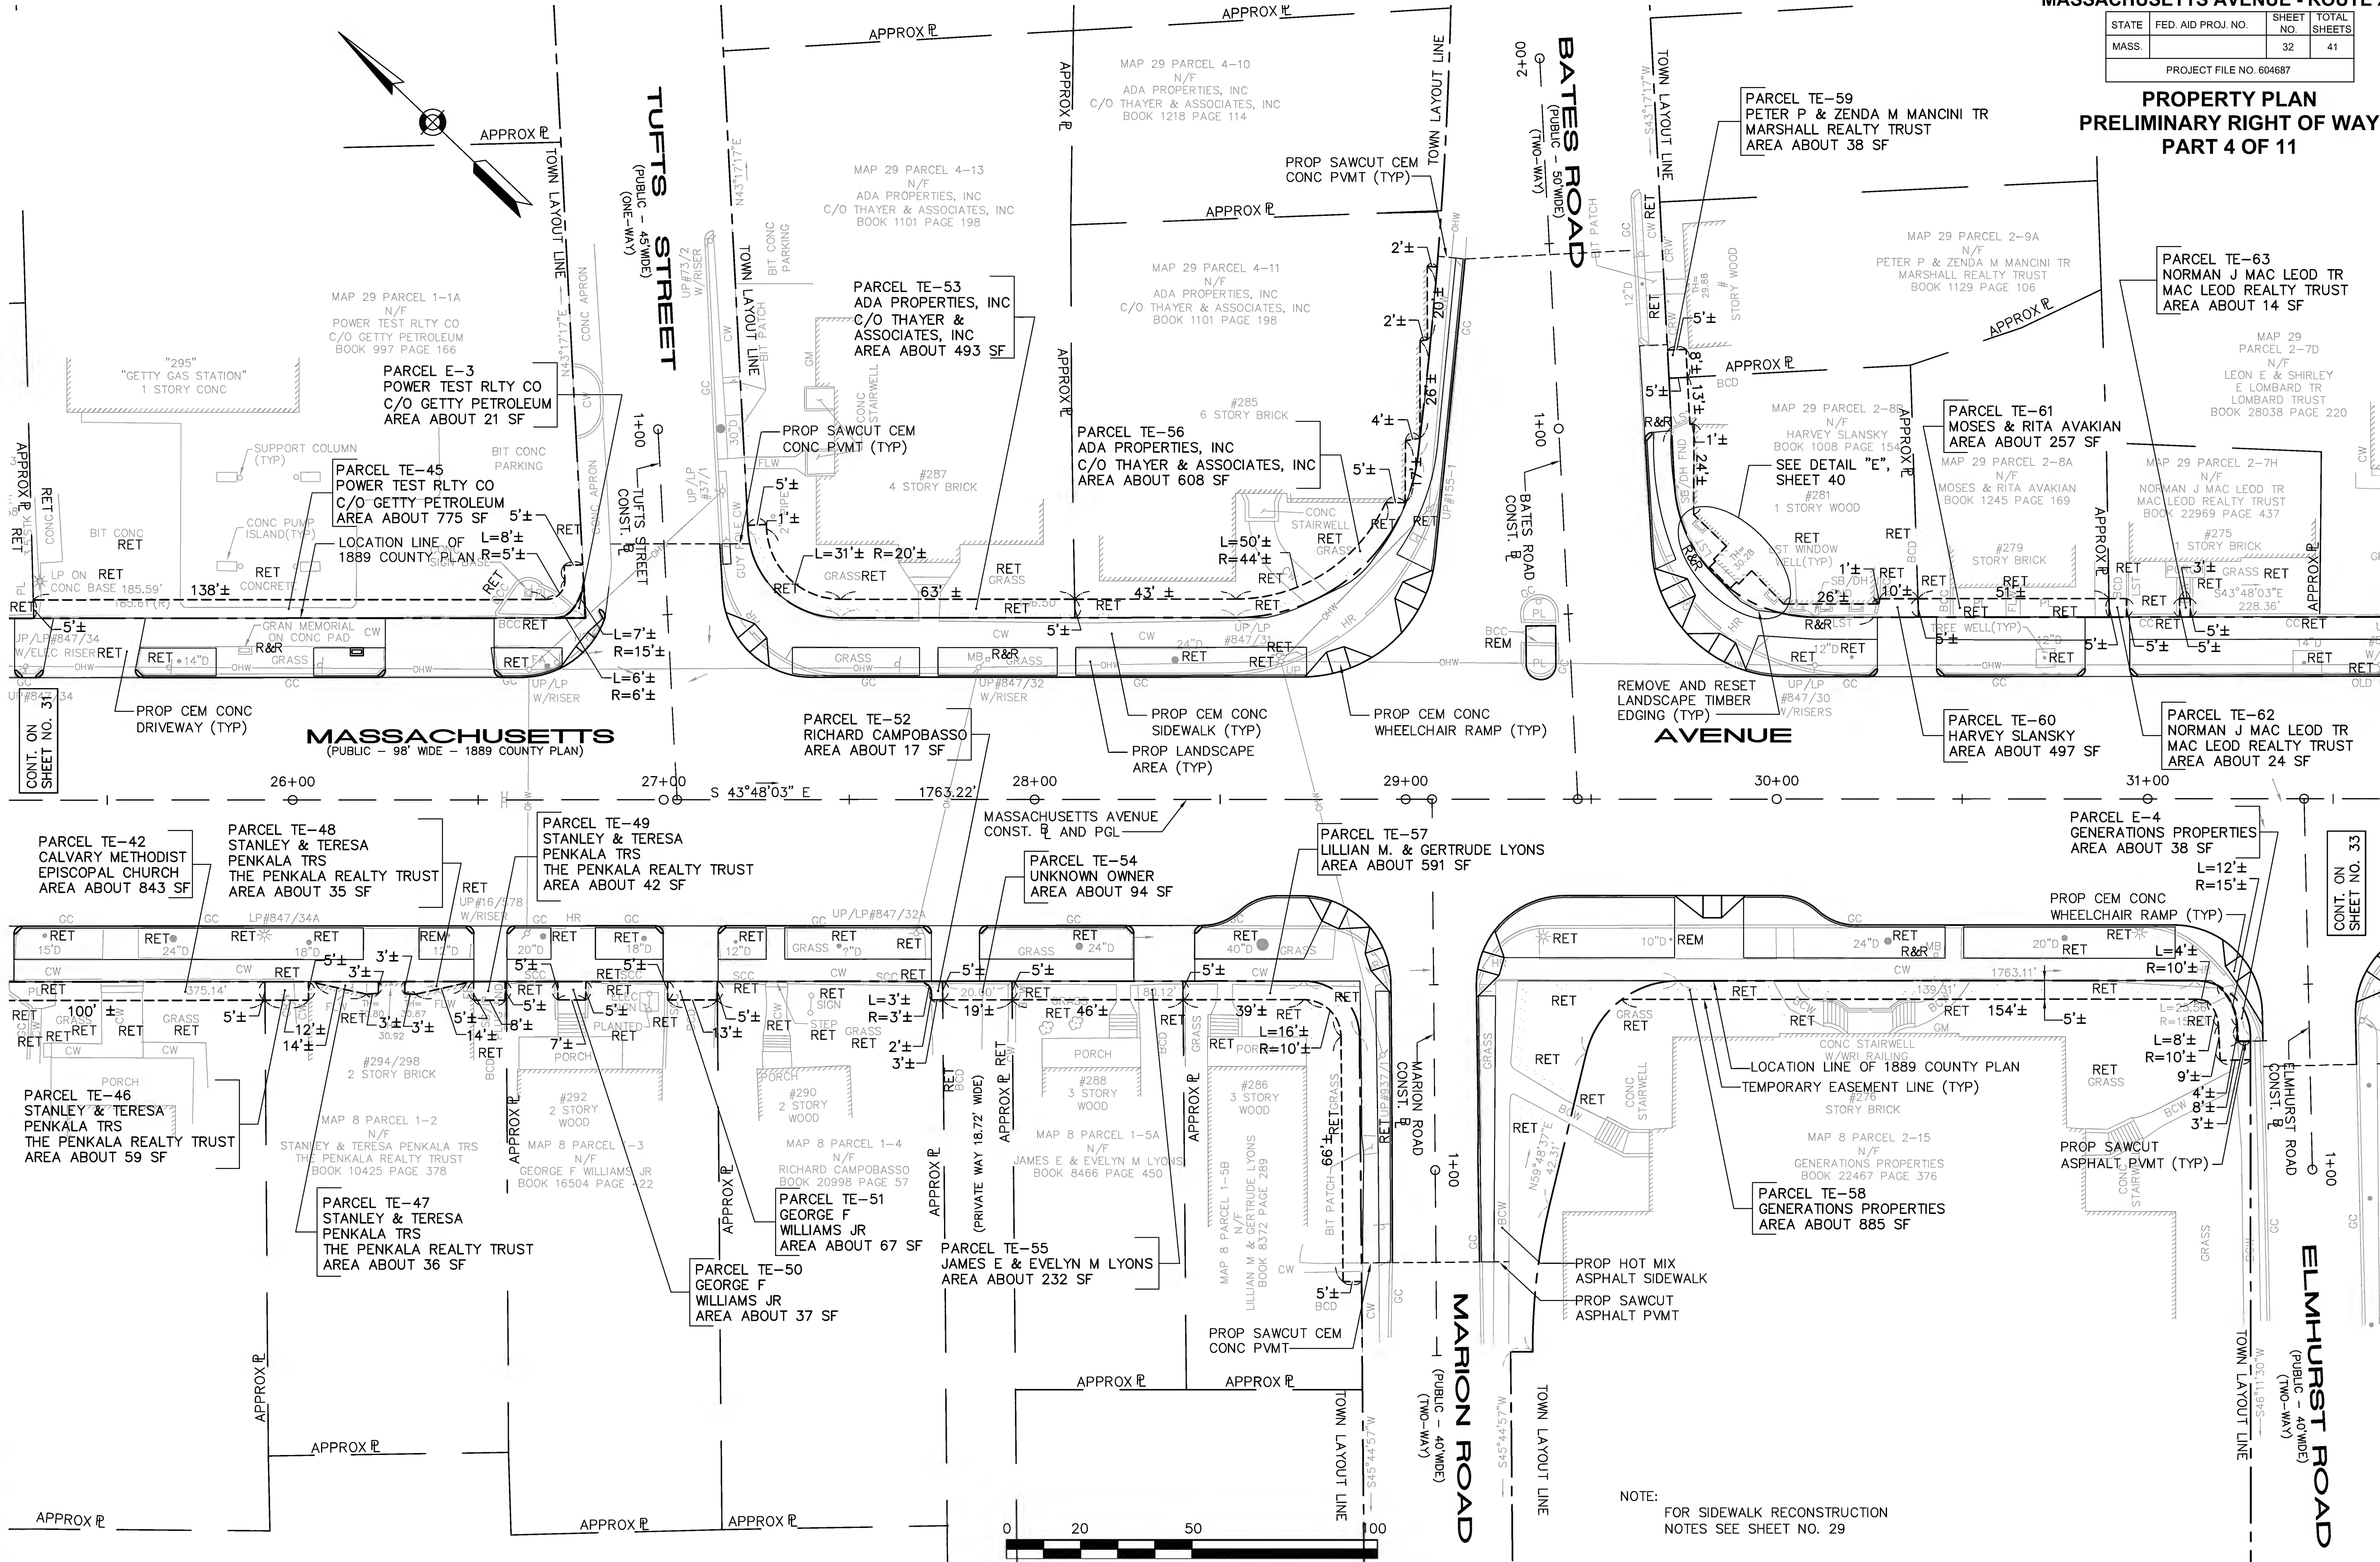

FS&T DWG. NO.			
QA-013			
DES	BTR	CHK	JMM
DR	BTR	CHK	JMM
EST	—	CHK	—
ENGINEER IN CHARGE			

STATE	FED. AID PROJ. NO.	SHEET NO.	TOTAL SHEETS
MASS.		33	41
PROJECT FILE NO. 604687			

PROPERTY PLAN
PRELIMINARY RIGHT OF WAY
PART 5 OF 11

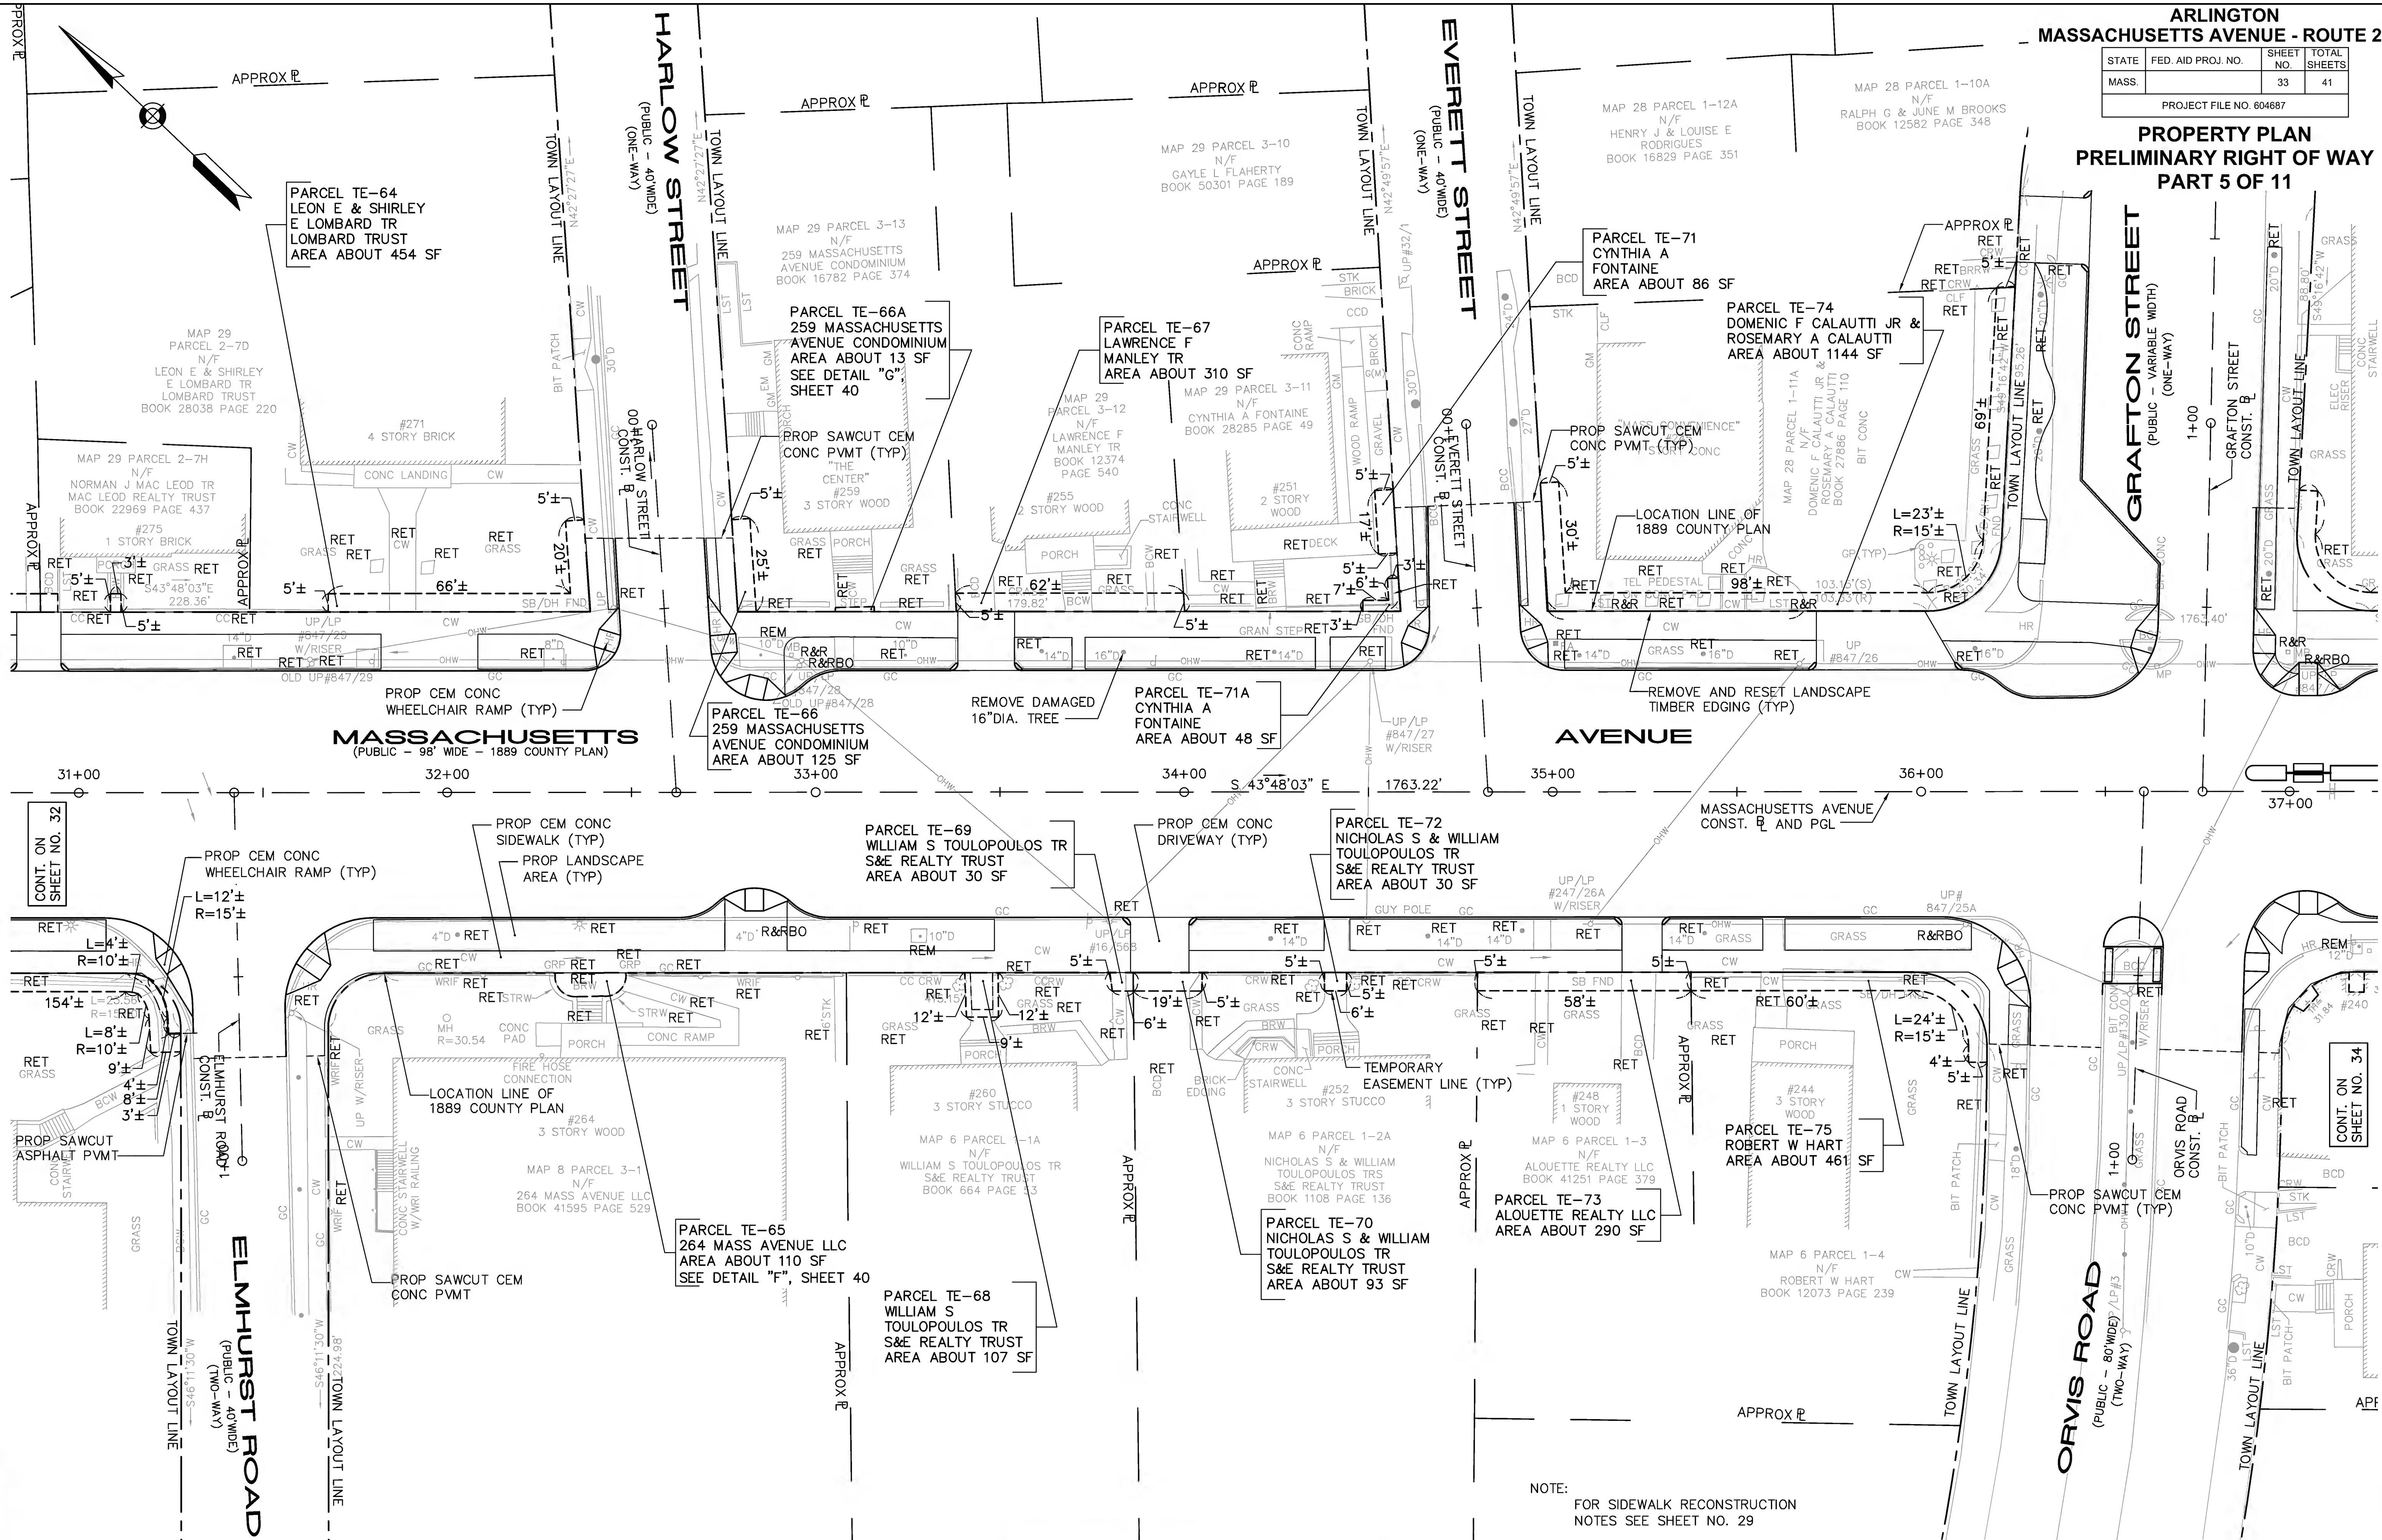


NOTE:
FOR SIDEWALK RECONSTRUCTION
NOTES SEE SHEET NO. 29

FS&T DWG. NO.			
QA-013			
DES	BTR	CHK	JMM
DR	BTR	CHK	JMM
EST		CHK	
ENGINEER IN CHARGE			

ARLINGTON
MASSACHUSETTS AVENUE - ROUTE 2A/3

STATE	FED. AID PROJ. NO.	SHEET NO.	TOTAL SHEETS
MASS.		34	41
PROJECT FILE NO. 604687			

PROPERTY PLAN
PRELIMINARY RIGHT OF WAY
PART 6 OF 11

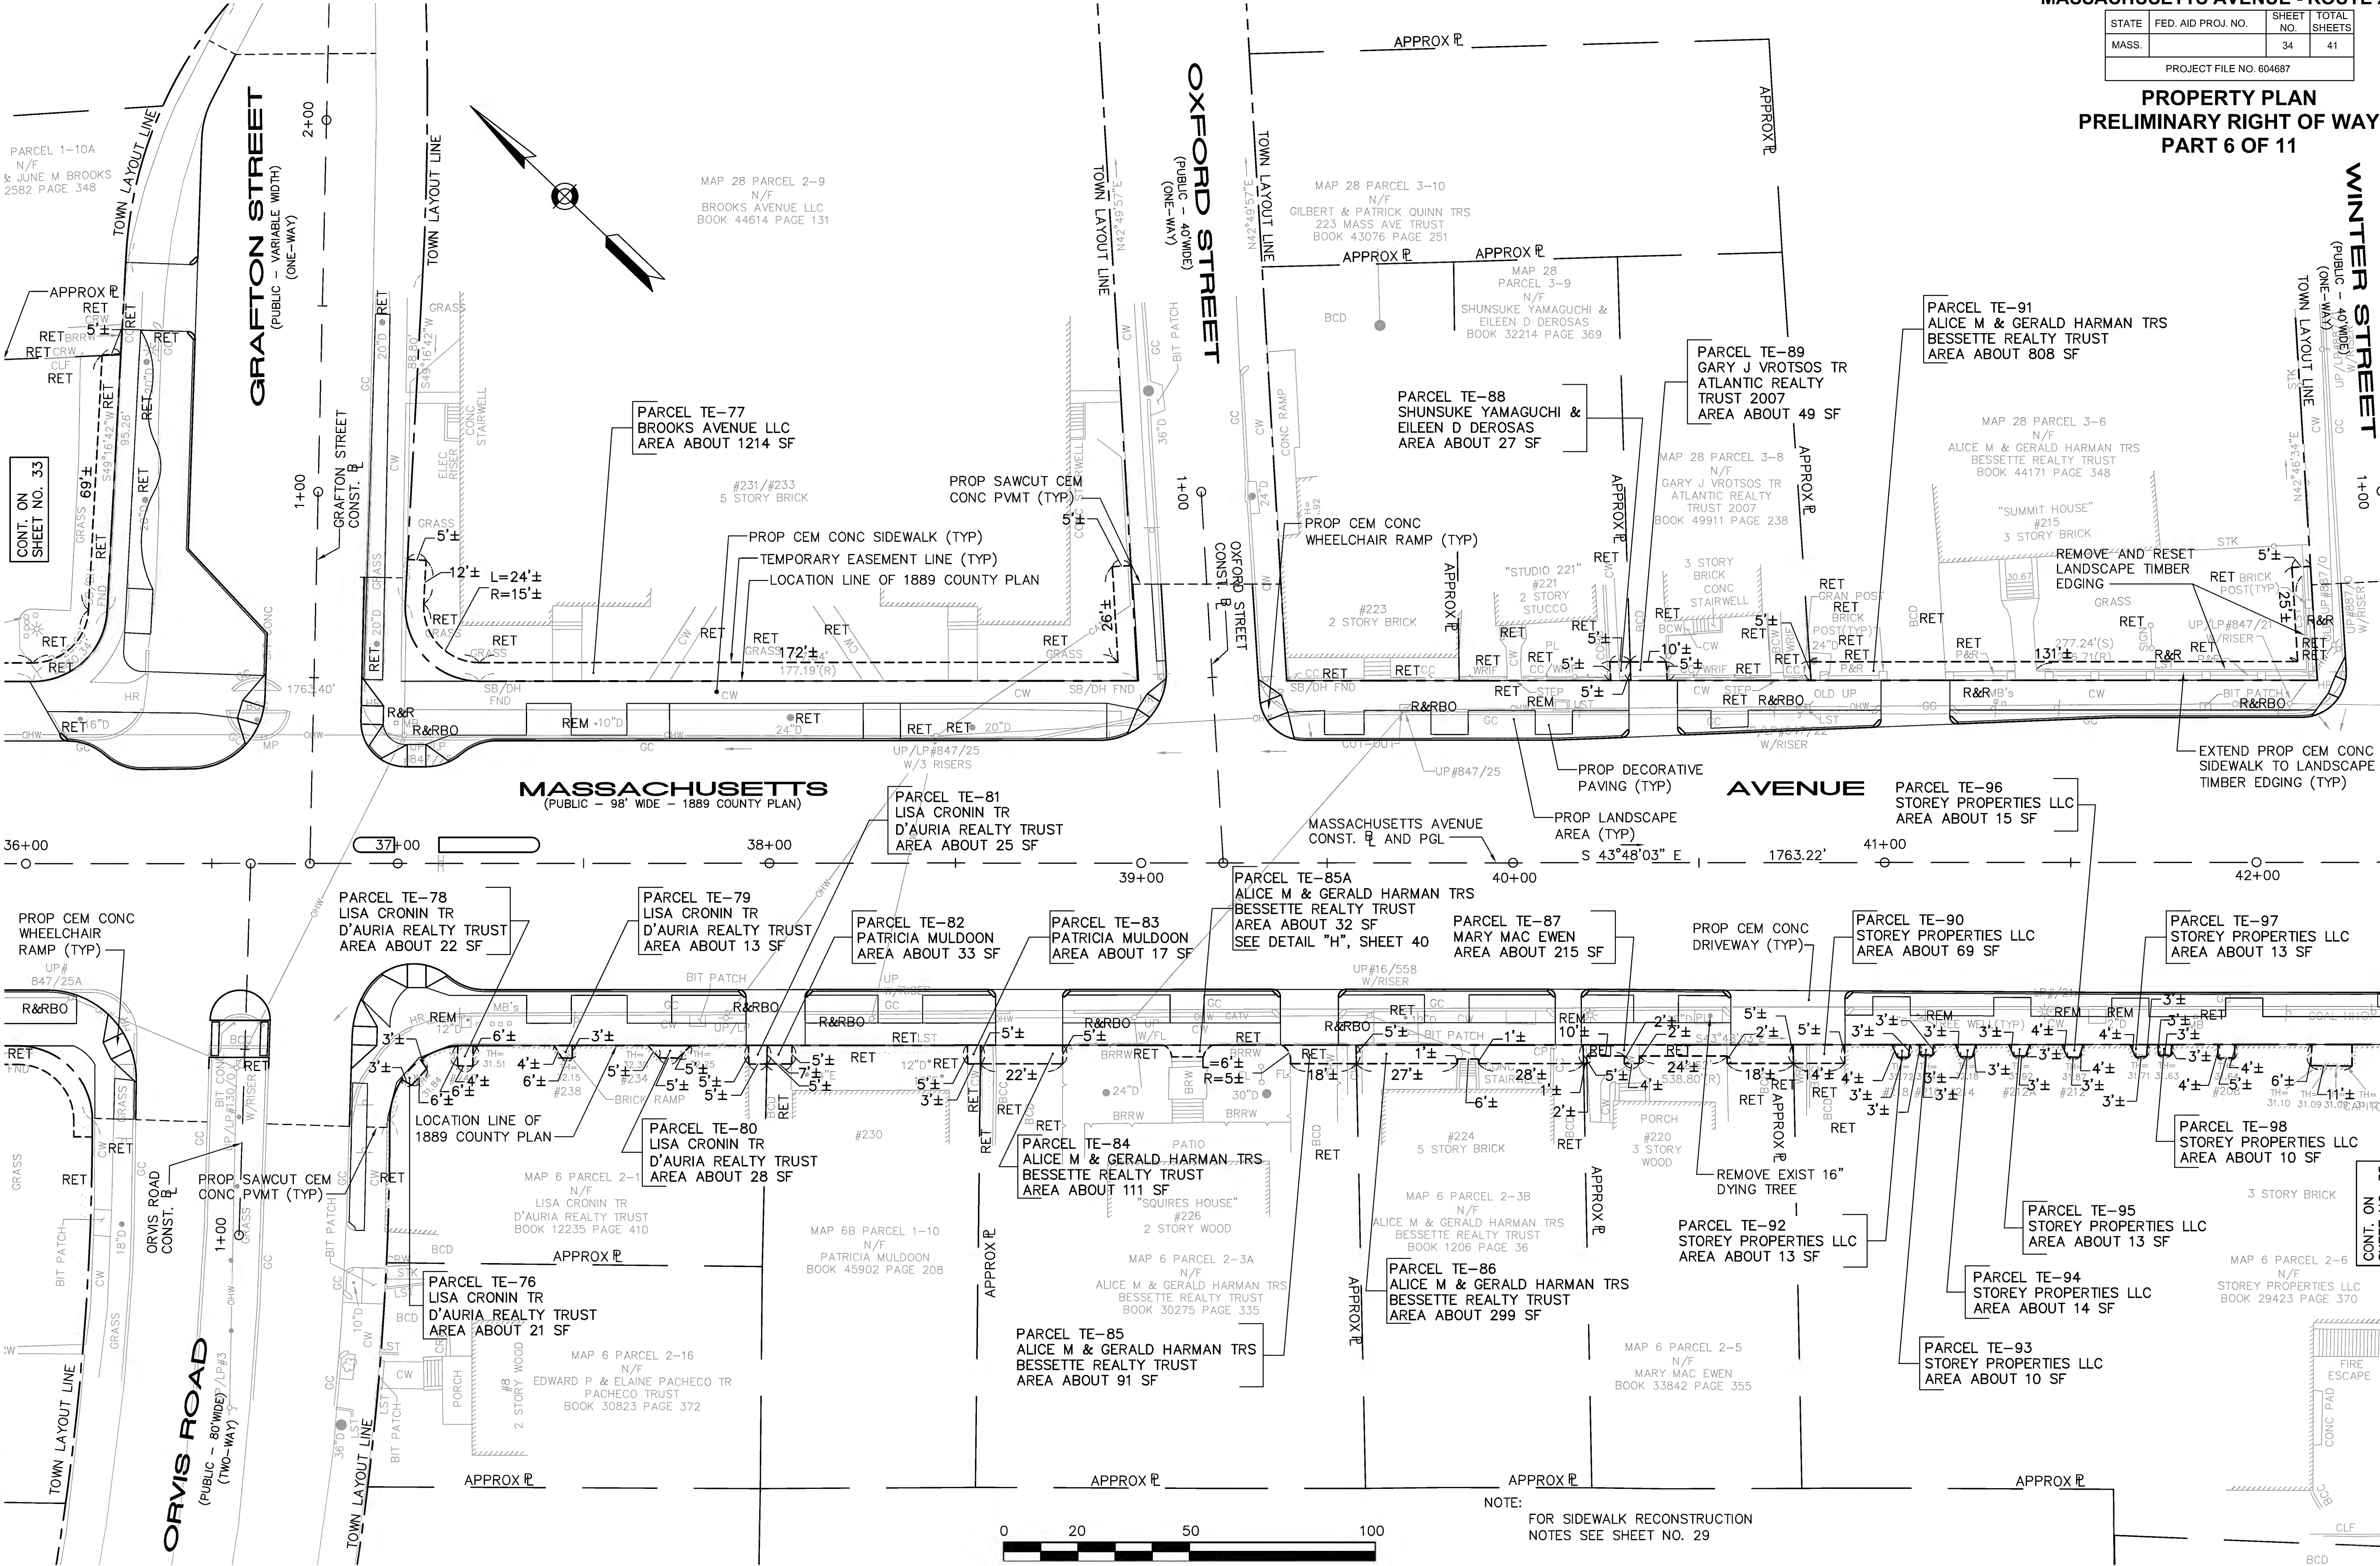


FS&T DWG. NO.			
QA-013			
DES	BTR	CHK	JMM
DR	BTR	CHK	JMM
EST	-	CHK	-
ENGINEER IN CHARGE			

ARLINGTON
MASSACHUSETTS AVENUE - ROUTE 2A/3

STATE	FED. AID PROJ. NO.	SHEET NO.	TOTAL SHEETS
MASS.		35	41
PROJECT FILE NO. 604687			

PROPERTY PLAN
PRELIMINARY RIGHT OF WAY
PART 7 OF 11

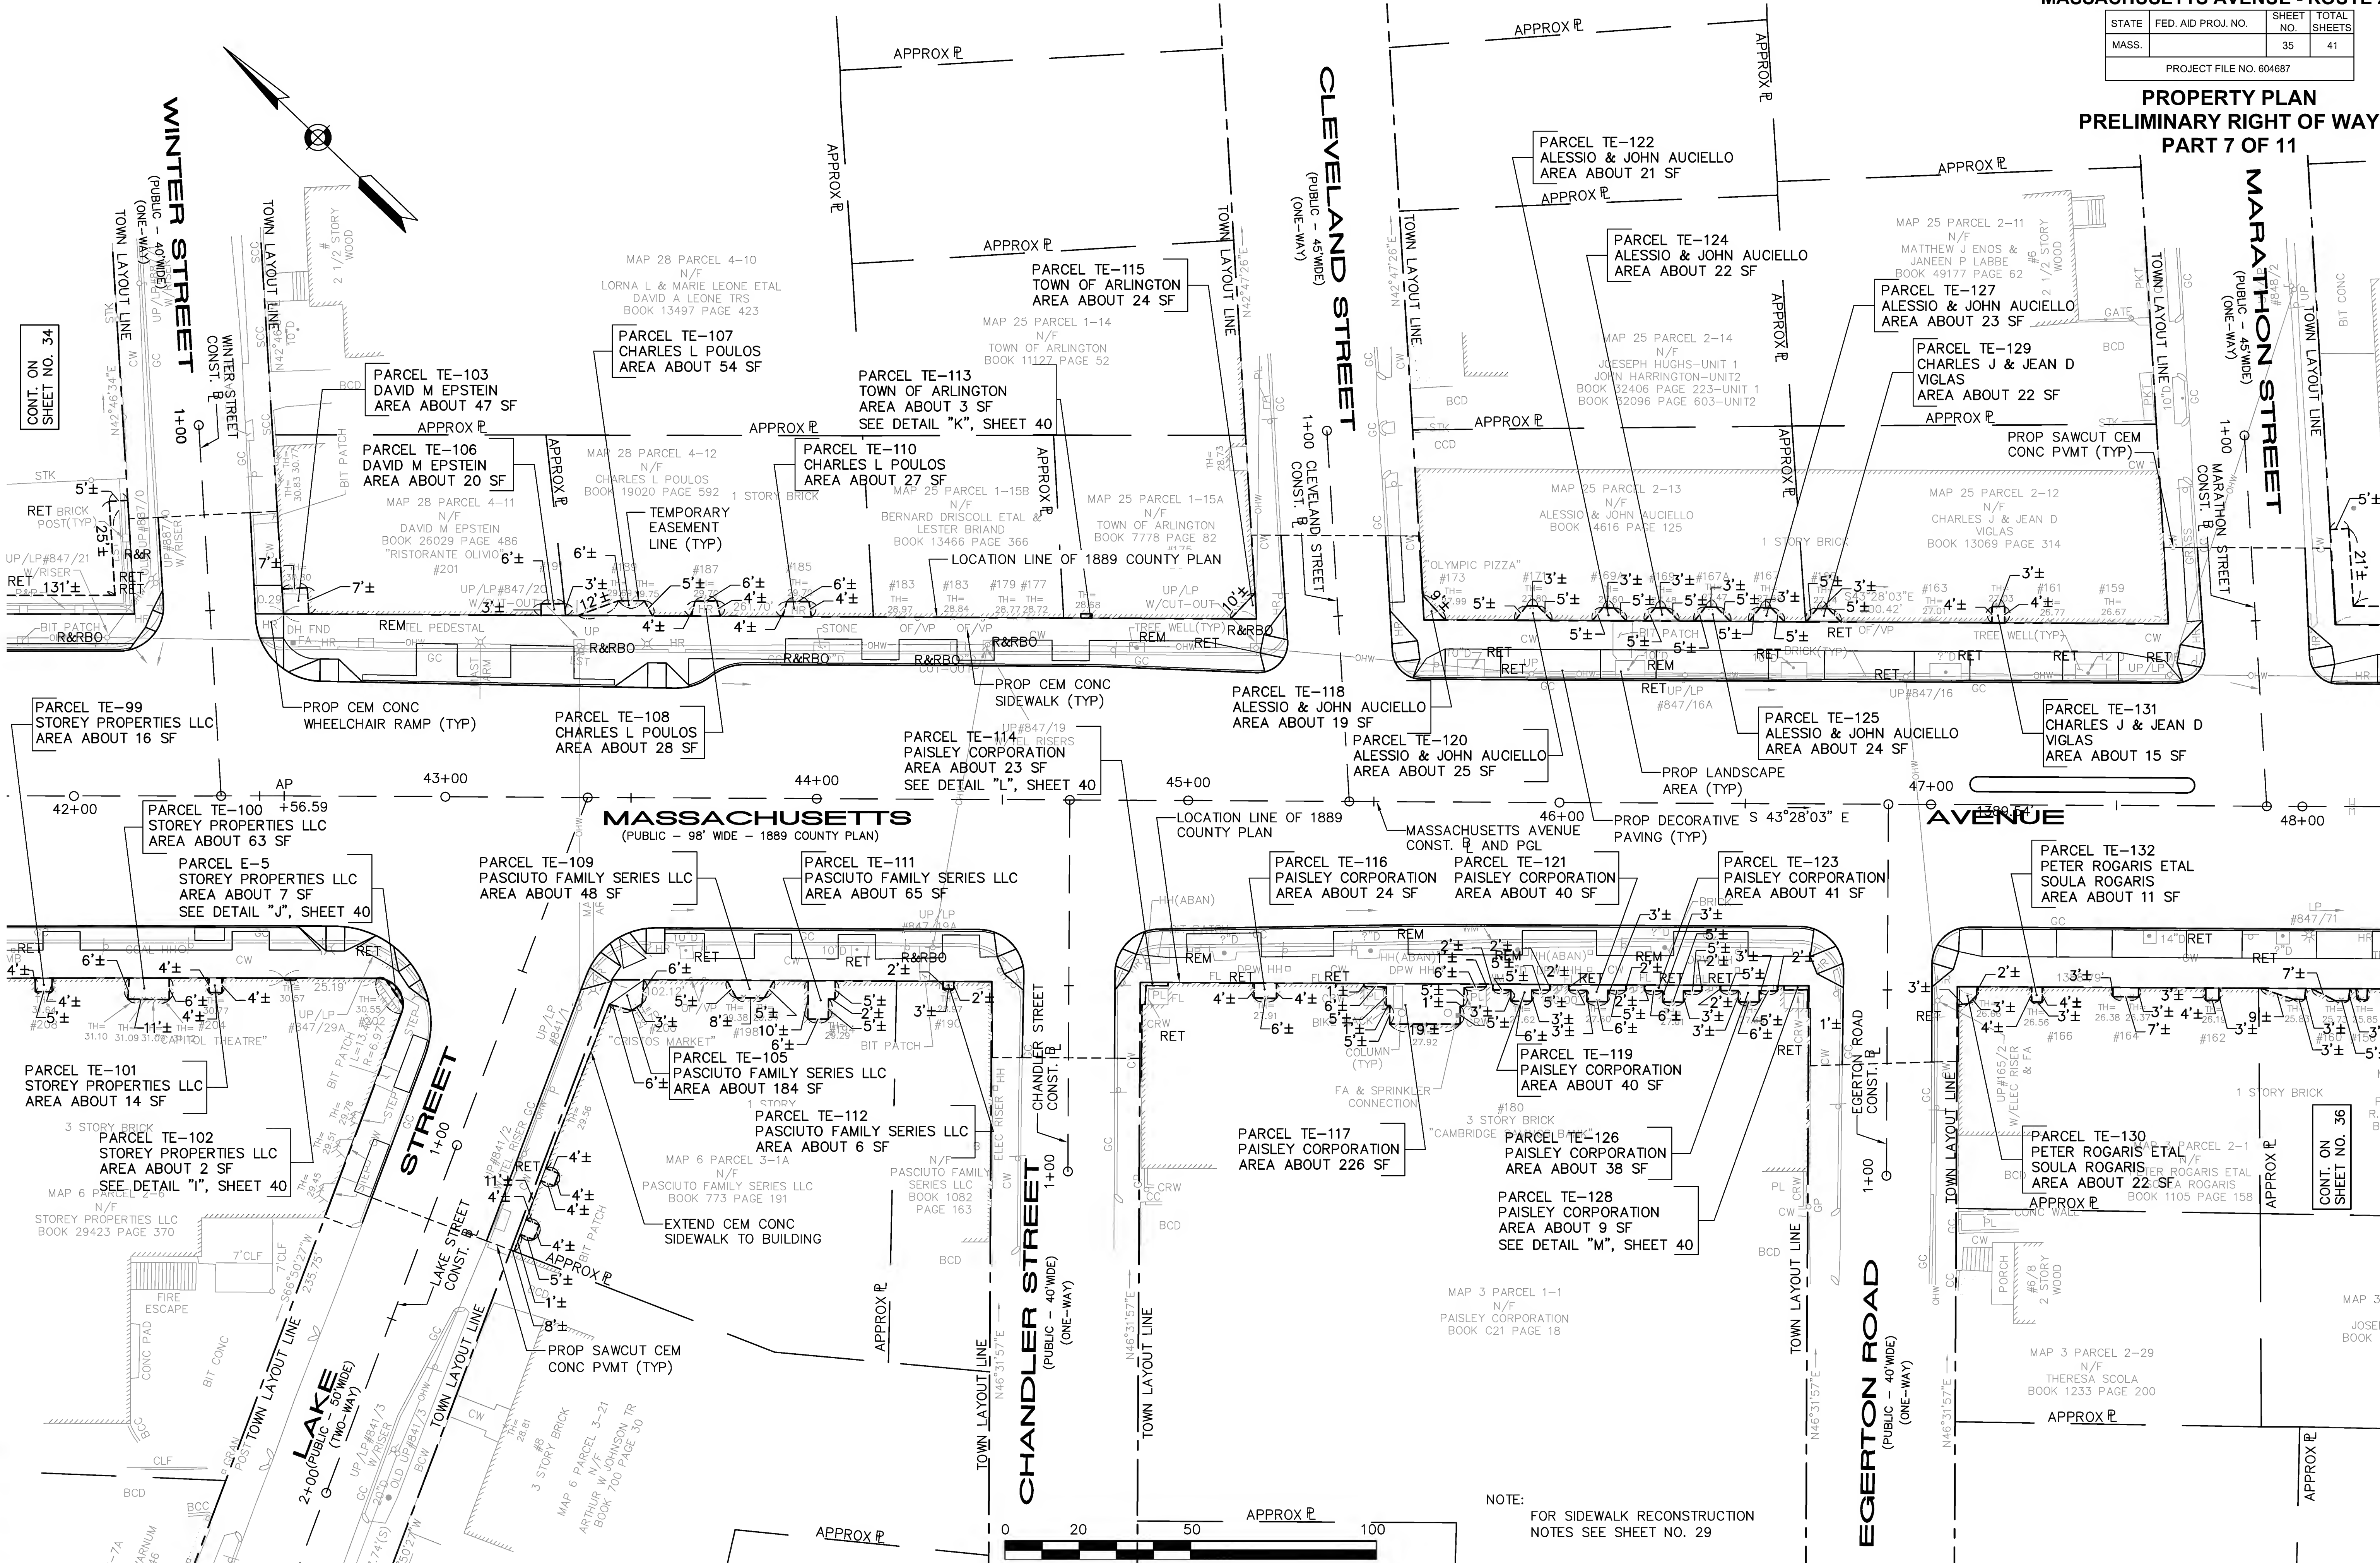


FS&T DWG. NO.			
QA-013			
DES	BTR	CHK	JMM
DR	BTR	CHK	JMM
EST	—	CHK	—
ENGINEER IN CHARGE			

STATE	FED. AID PROJ. NO.	SHEET NO.	TOTAL SHEETS
MASS.		36	41

PROJECT FILE NO. 604687

PROPERTY PLAN
PRELIMINARY RIGHT OF WAY
PART 8 OF 11

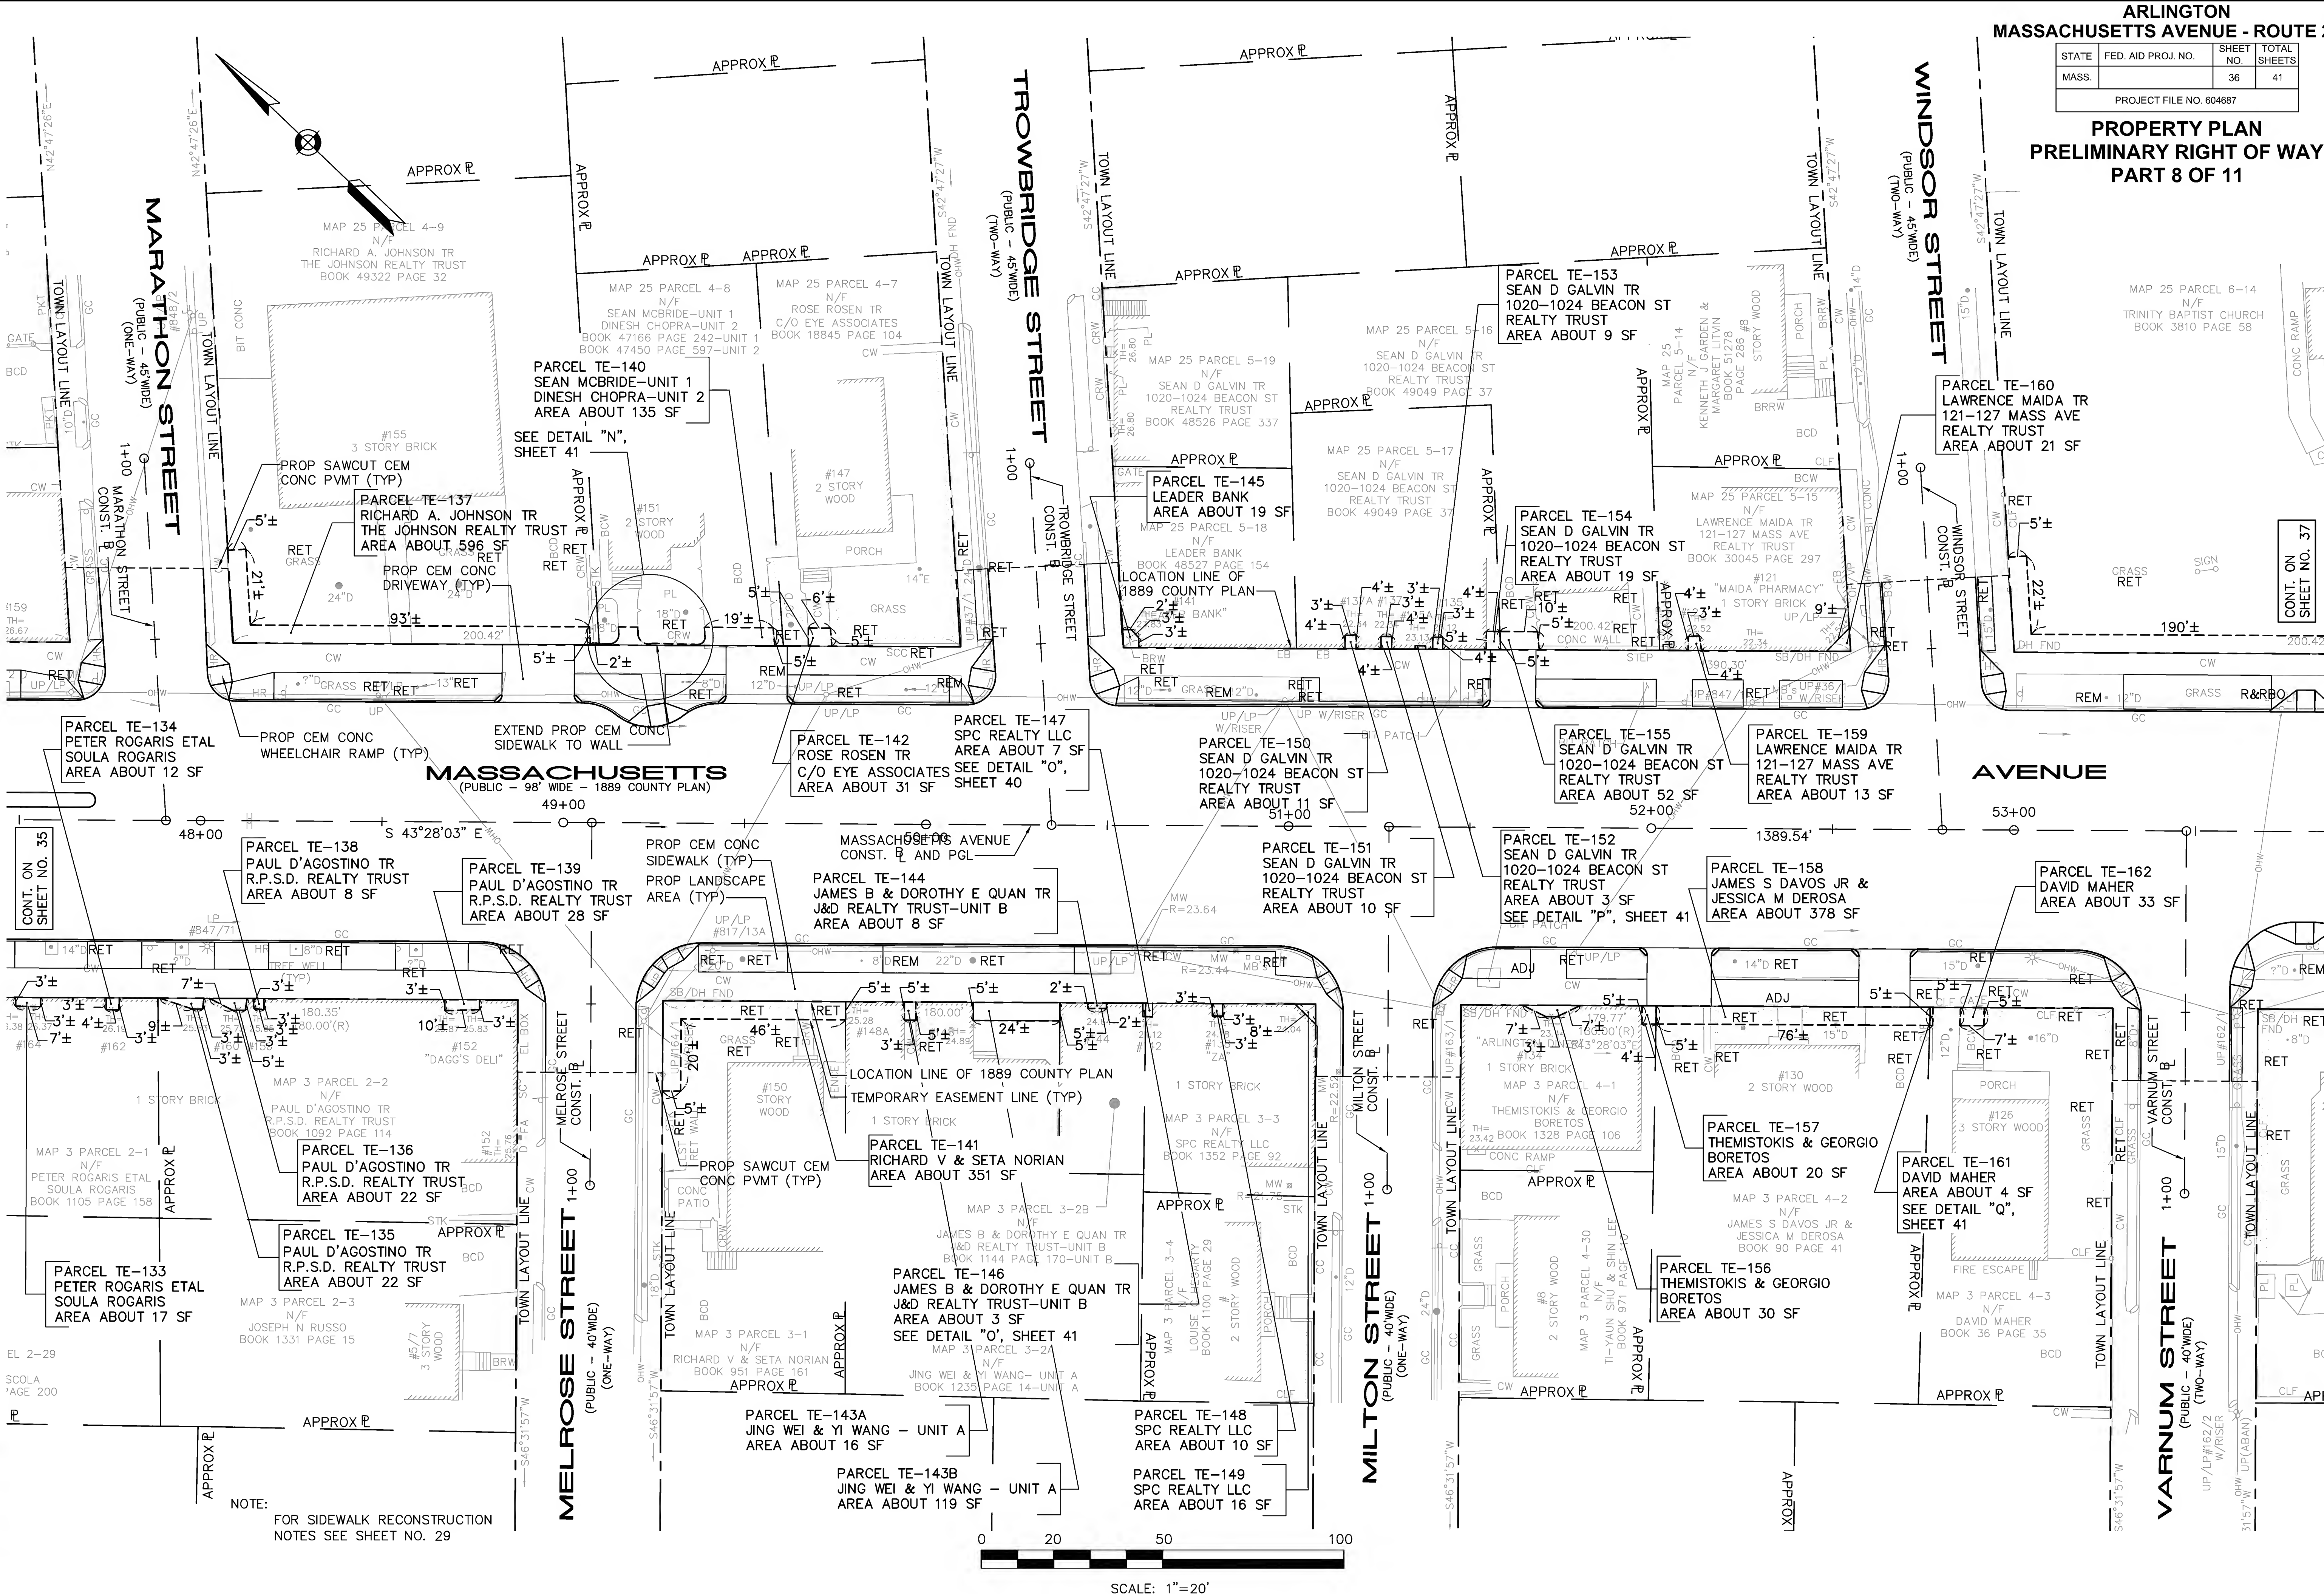


FS&T DWG. NO.			
QA-013			
DES	BTR	CHK	JMM
DR	BTR	CHK	JMM
EST	—	CHK	—
ENGINEER IN CHARGE			

ARLINGTON
MASSACHUSETTS AVENUE - ROUTE 2A/3

STATE	FED. AID PROJ. NO.	SHEET NO.	TOTAL SHEETS
MASS.		37	41

PROJECT FILE NO. 604687


PROPERTY PLAN
PRELIMINARY RIGHT OF WAY
PART 9 OF 11

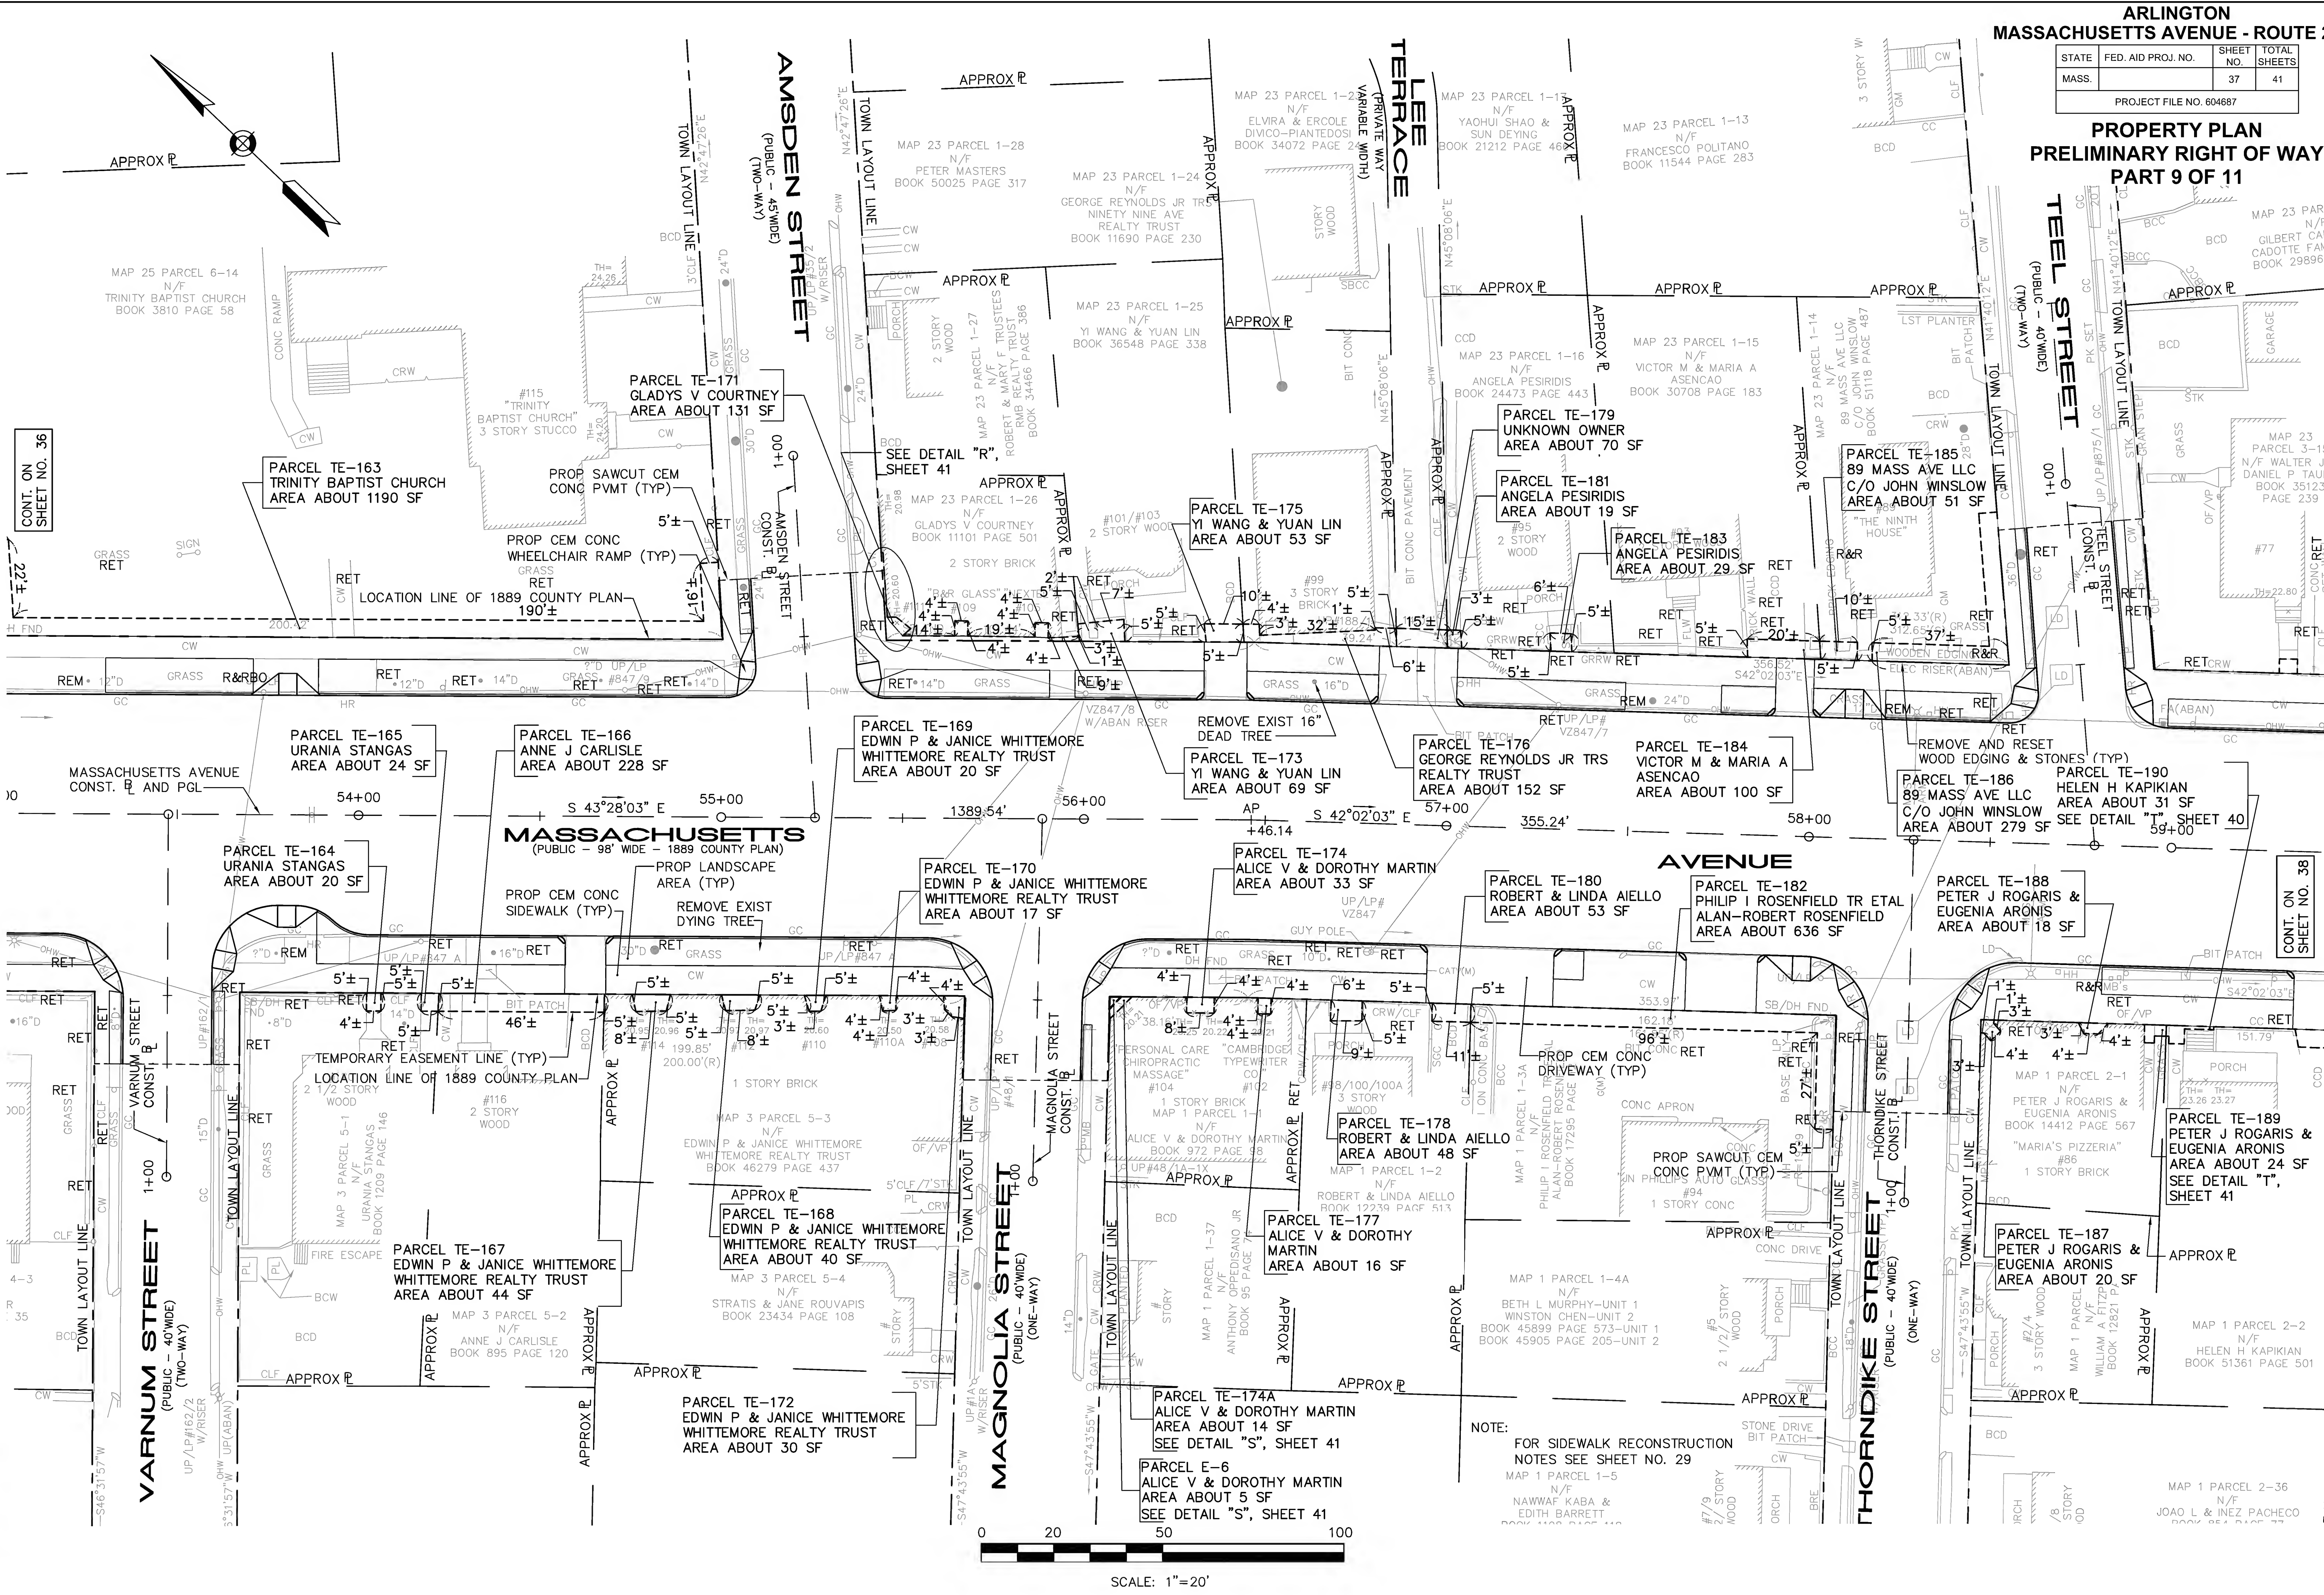

FS&T DWG. NO.			
QA-013			
DES	BTR	CHK	JMM
DR	BTR	CHK	JMM
EST	—	CHK	—
ENGINEER IN CHARGE			

STATE	FED. AID PROJ. NO.	SHEET NO.	TOTAL SHEETS
MASS.		38	41
PROJECT FILE NO. 604687			

PROPERTY PLAN
PRELIMINARY RIGHT OF WAY
PART 10 OF 11

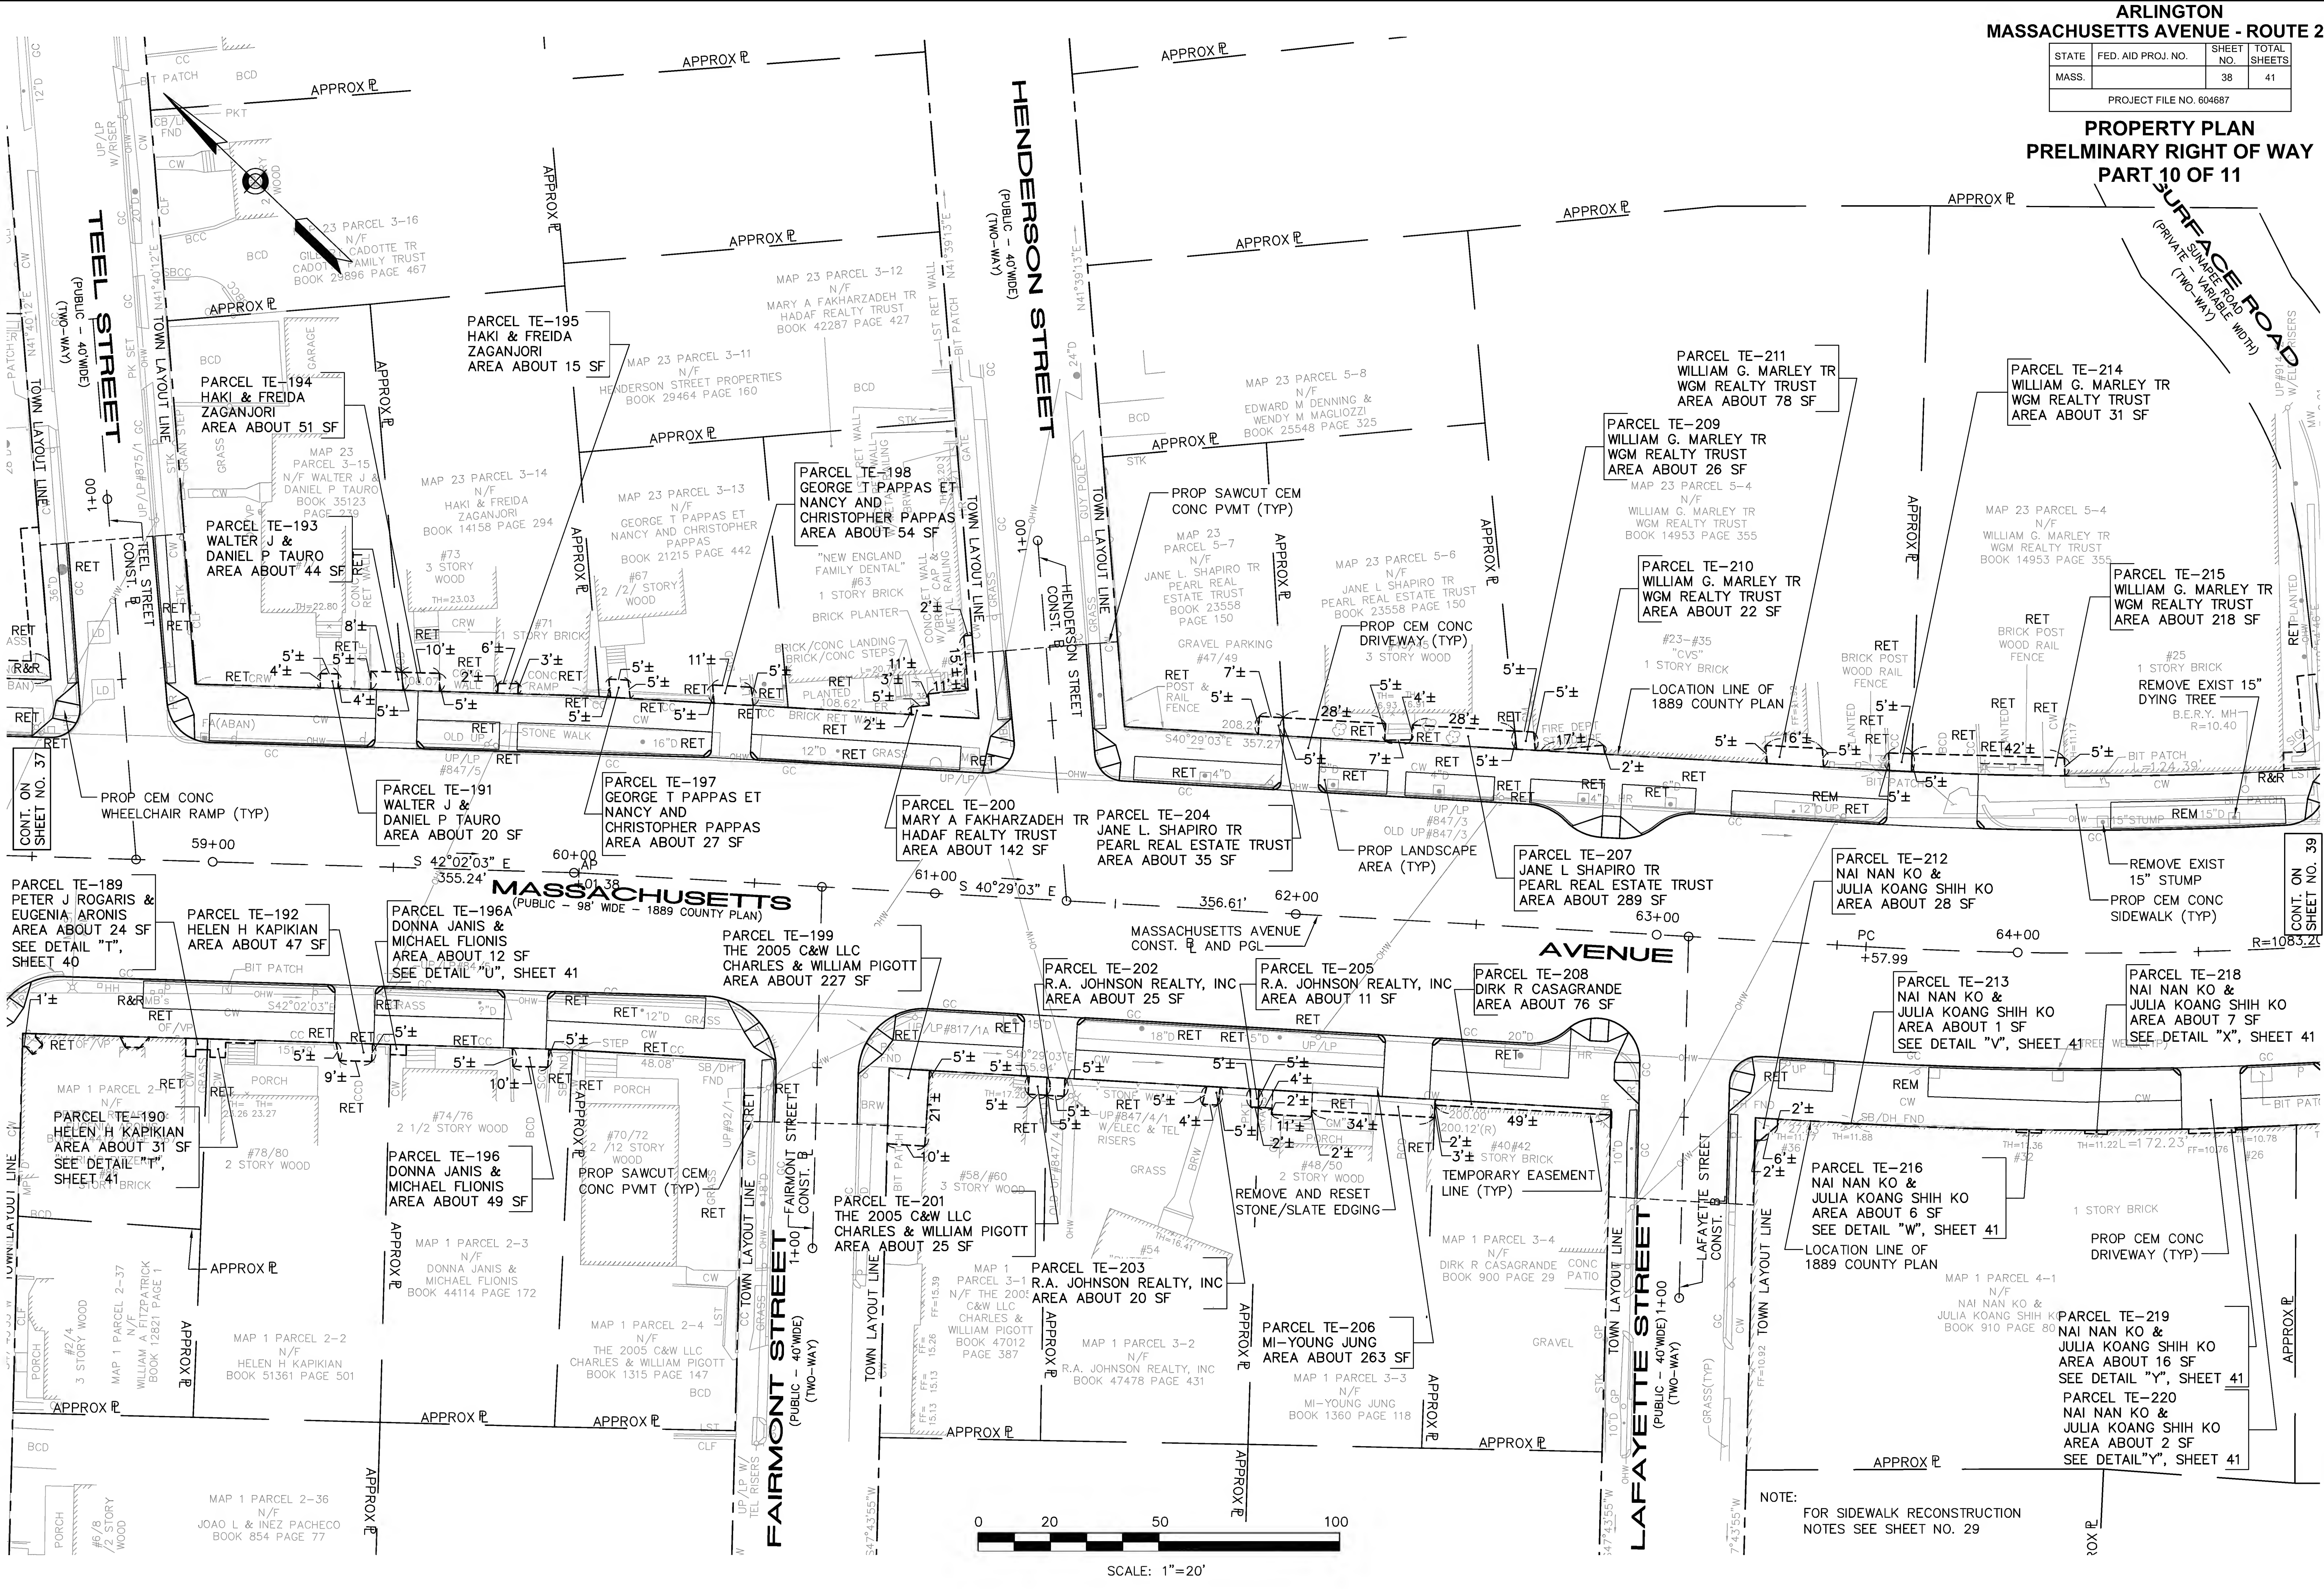

FS&T DWG. NO.			
QA-013			
DES	BTR	CHK	JMM
DR	BTR	CHK	JMM
EST	—	CHK	—
ENGINEER IN CHARGE			


ARLINGTON
MASSACHUSETTS AVENUE - ROUTE 2A/3

STATE	FED. AID PROJ. NO.	SHEET NO.	TOTAL SHEETS
MASS.		39	41
PROJECT FILE NO. 604687			

PROPERTY PLAN
PRELIMINARY RIGHT OF WAY
PART 11 OF 11

END OF PROJECT NO. 604687

STA. 67+44.26
N 2971357.7332
E 754454.5126

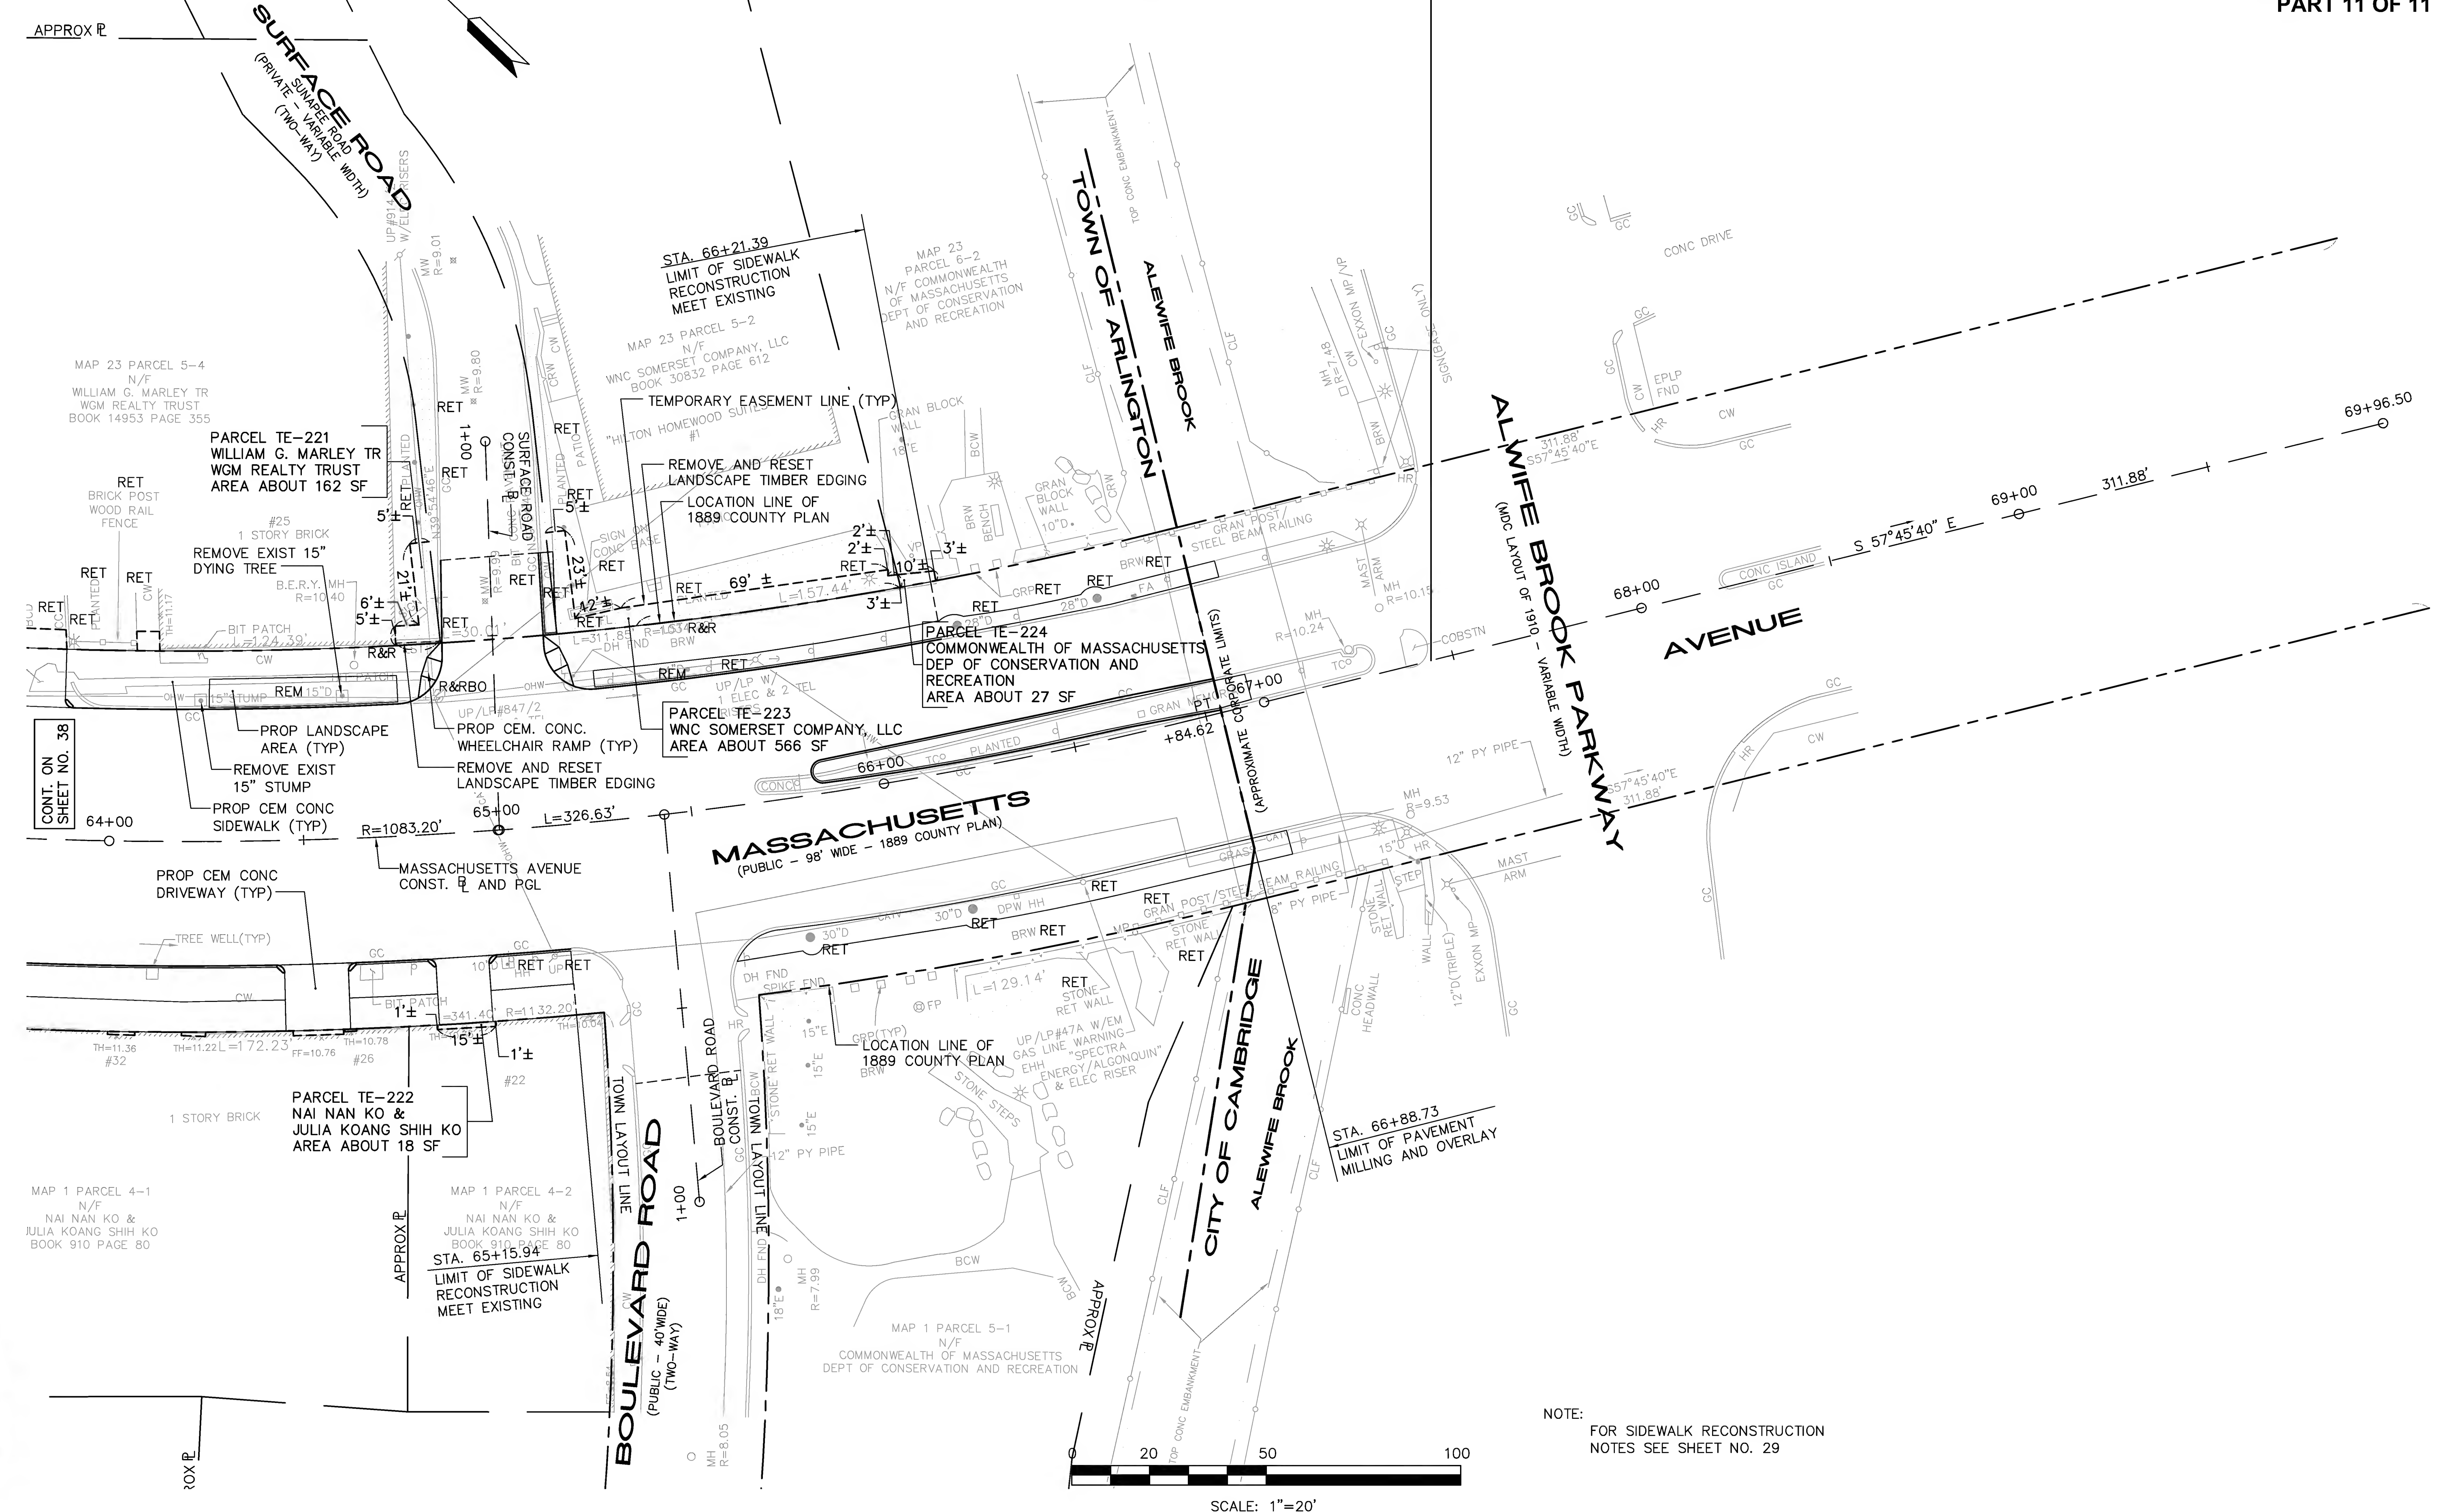


NOTE:
FOR SIDEWALK RECONSTRUCTION
NOTES SEE SHEET NO. 29


FS&T DWG. NO.			
QA-013			
DES	BTR	CHK	JMM
DR	BTR	CHK	JMM
EST	-	CHK	-
ENGINEER IN CHARGE			

STATE	FED. AID PROJ. NO.	SHEET NO.	TOTAL SHEETS
MASS.		40	41
PROJECT FILE NO. 604687			


PROPERTY PLAN DETAILS
PRELIMINARY RIGHT OF WAY
PART 1 OF 2

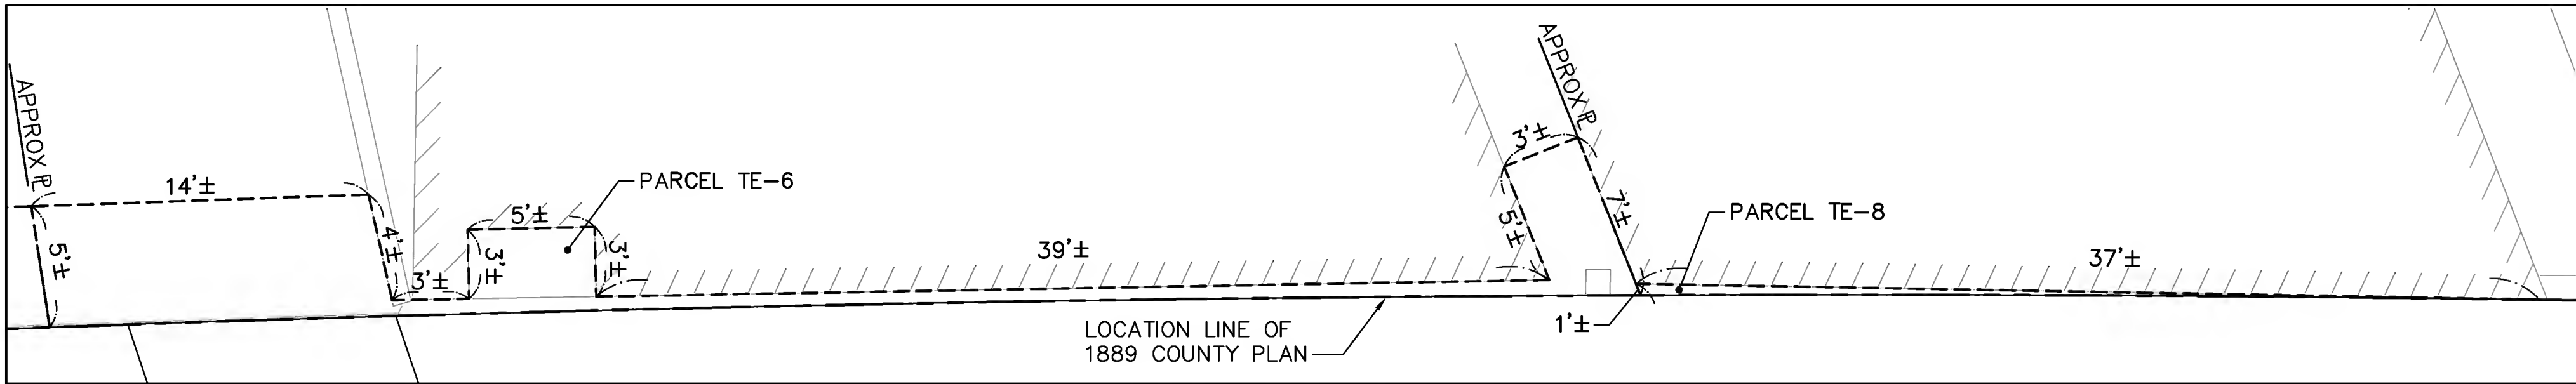


DETAIL "B"
PARCELS TE-6 & TE-8
NOT TO SCALE

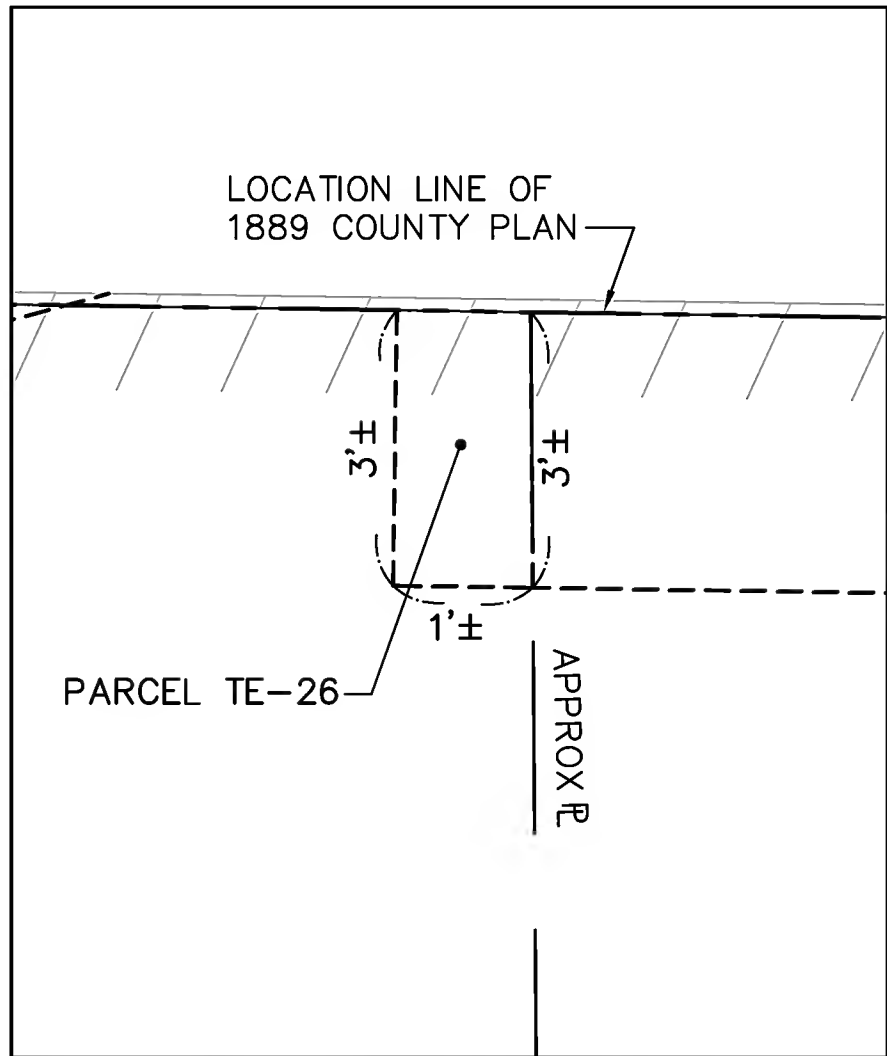


DETAIL "C"
PARCEL TE-26
NOT TO SCALE

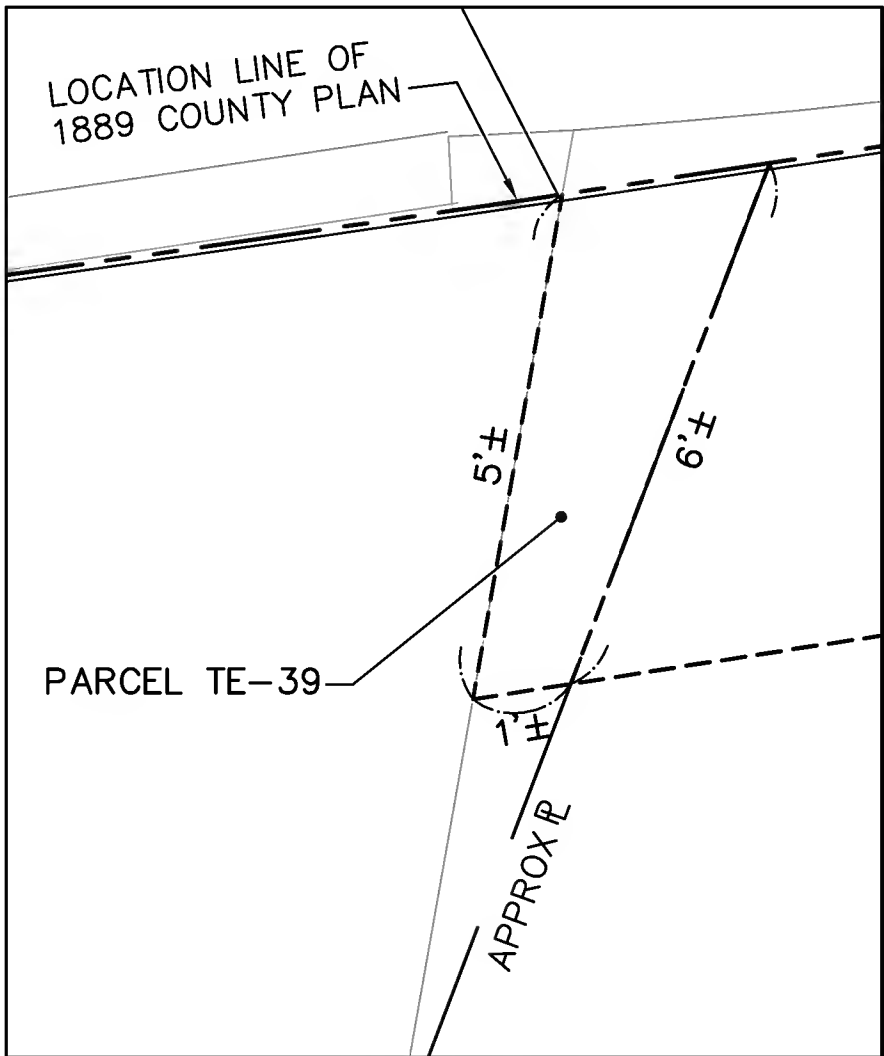


DETAIL "D"
PARCEL TE-39
NOT TO SCALE

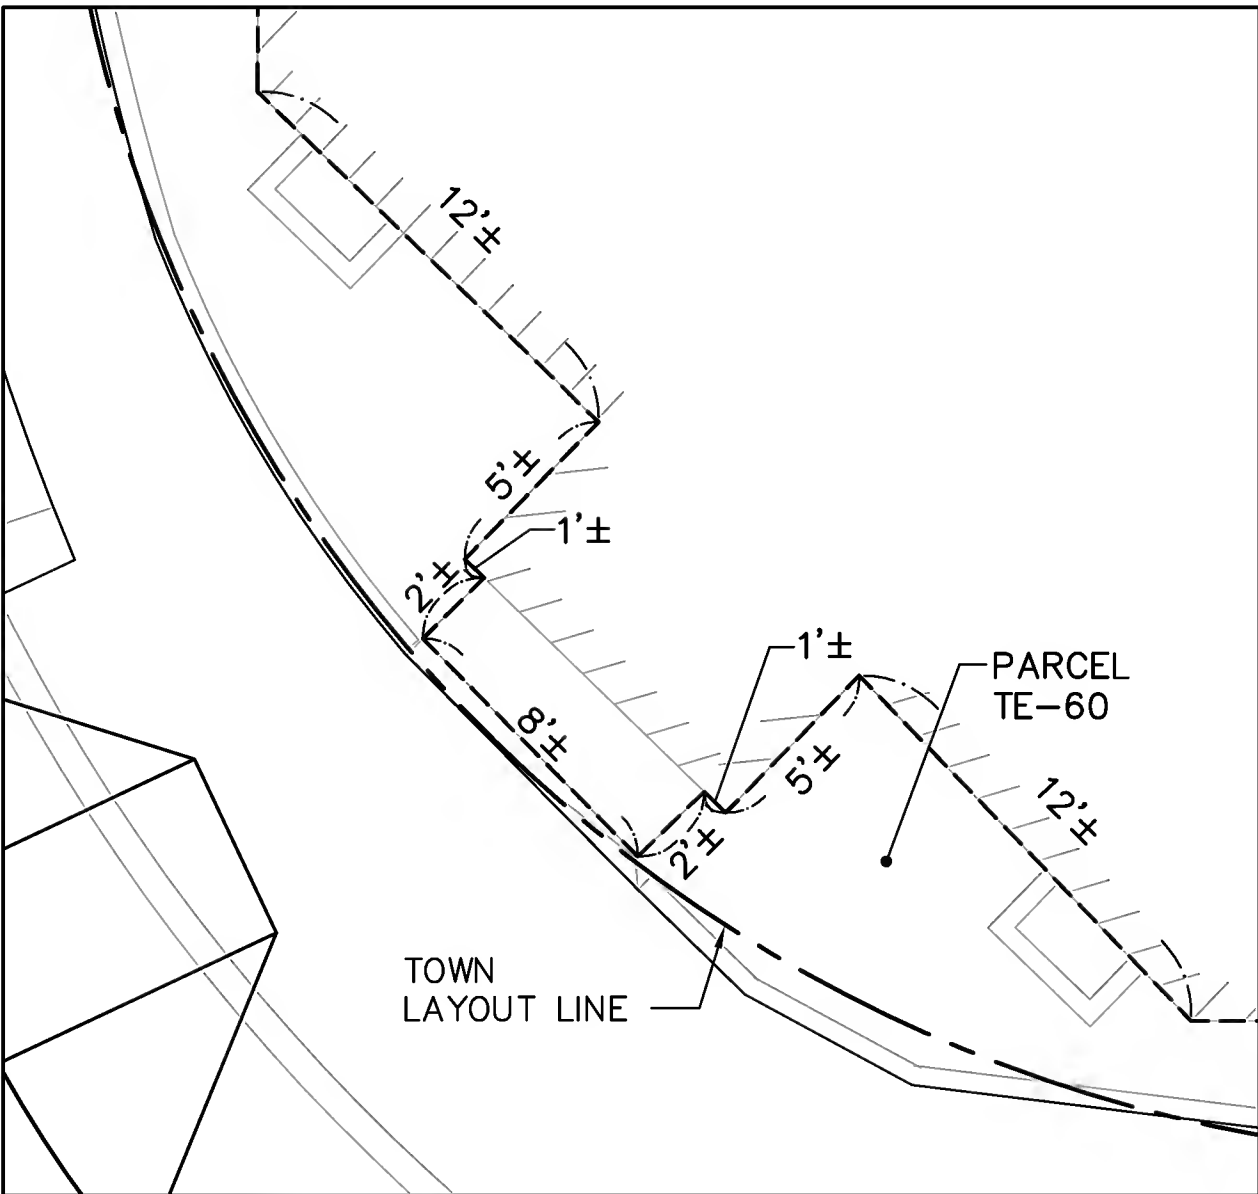


DETAIL "E"
PARCEL TE-60
NOT TO SCALE

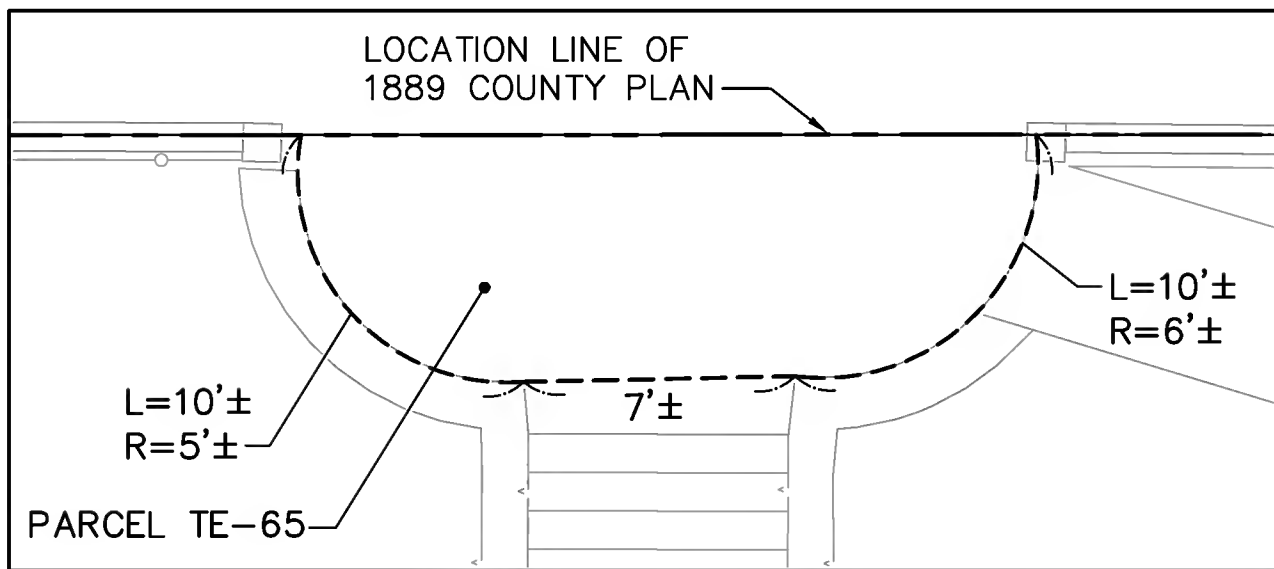


DETAIL "F"
PARCEL TE-65
NOT TO SCALE

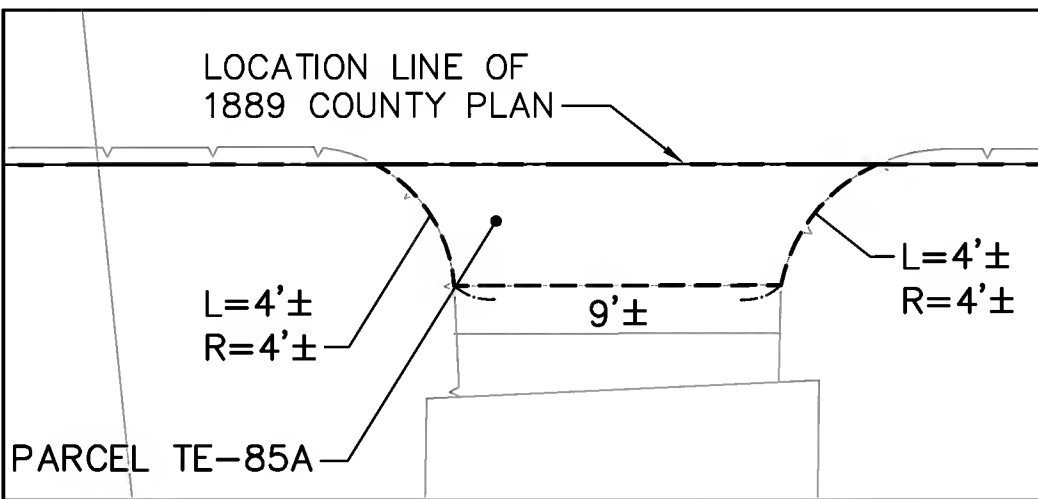


DETAIL "H"
PARCEL TE-85A
NOT TO SCALE

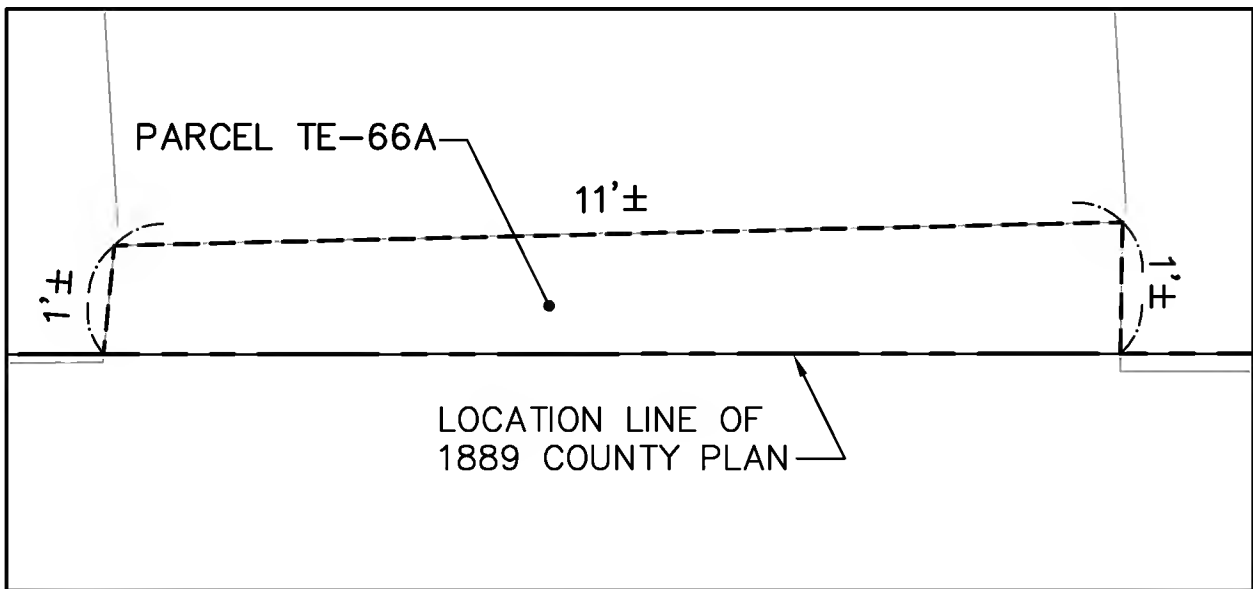


DETAIL "G"
PARCEL TE-66A
NOT TO SCALE

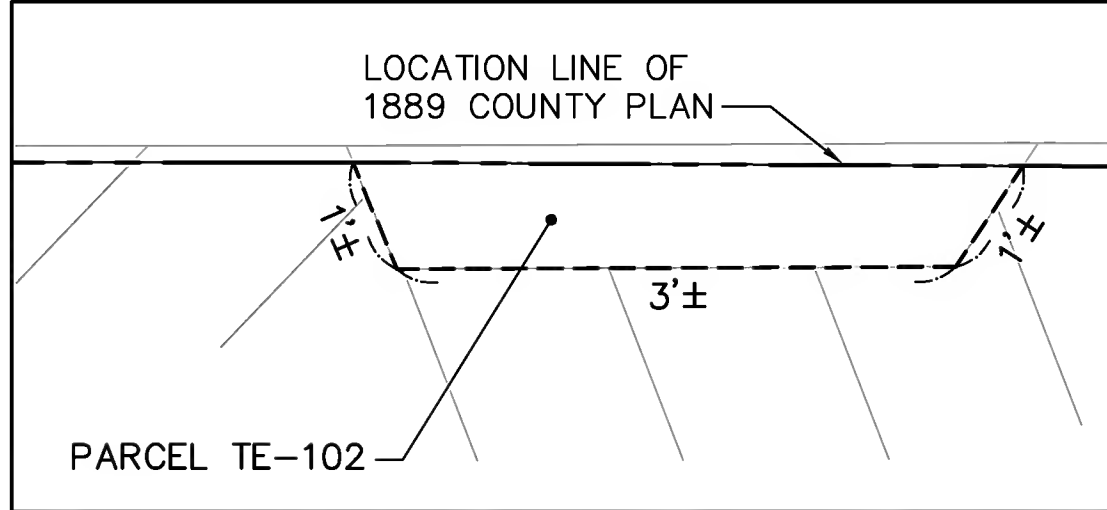


DETAIL "I"
PARCEL TE-102
NOT TO SCALE

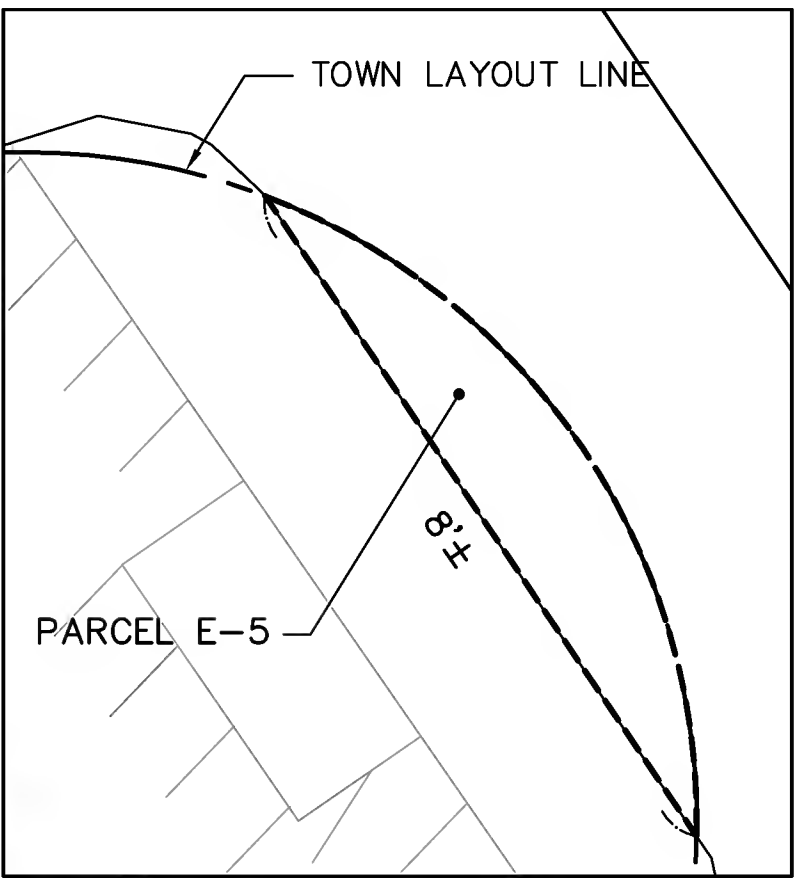


DETAIL "J"
PARCEL E-5
NOT TO SCALE

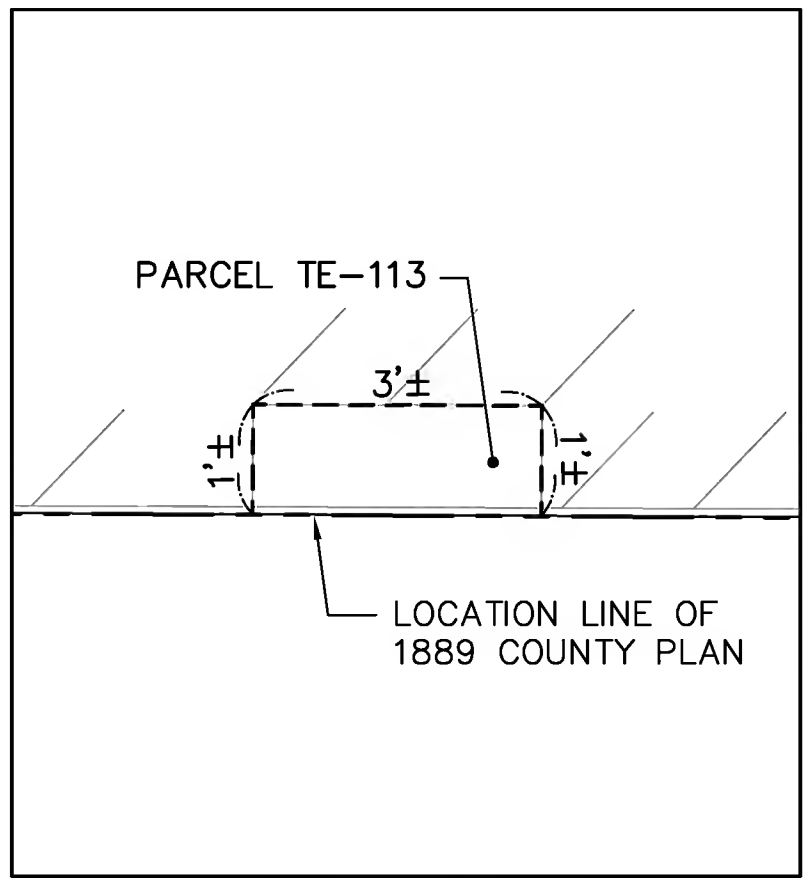

DETAIL "K"
PARCEL TE-113
NOT TO SCALE

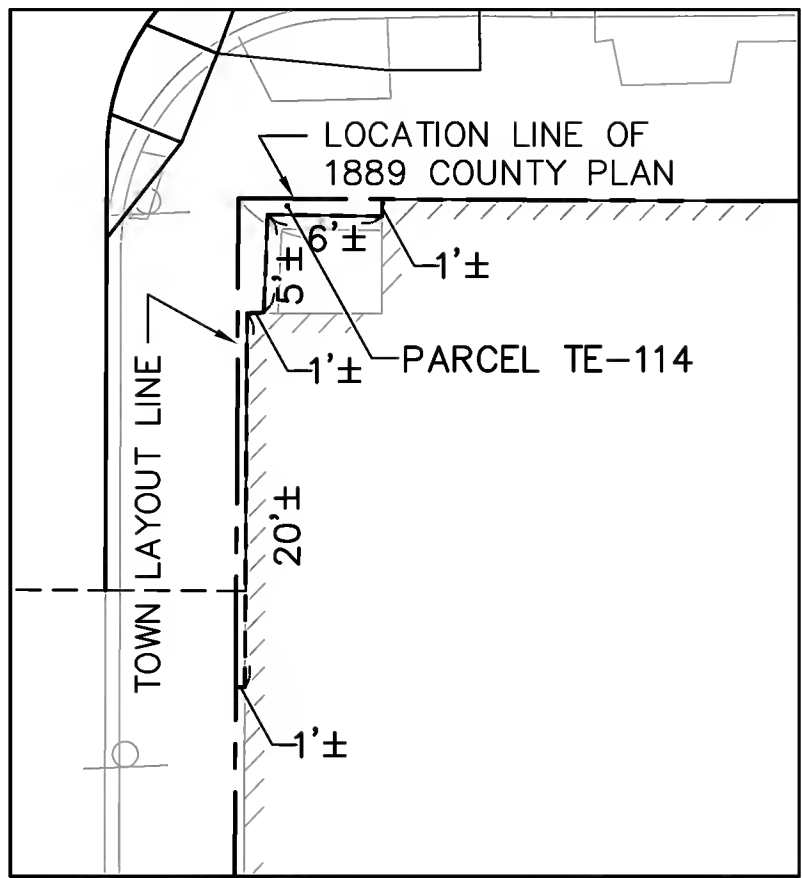

DETAIL "L"
PARCEL TE-114
NOT TO SCALE

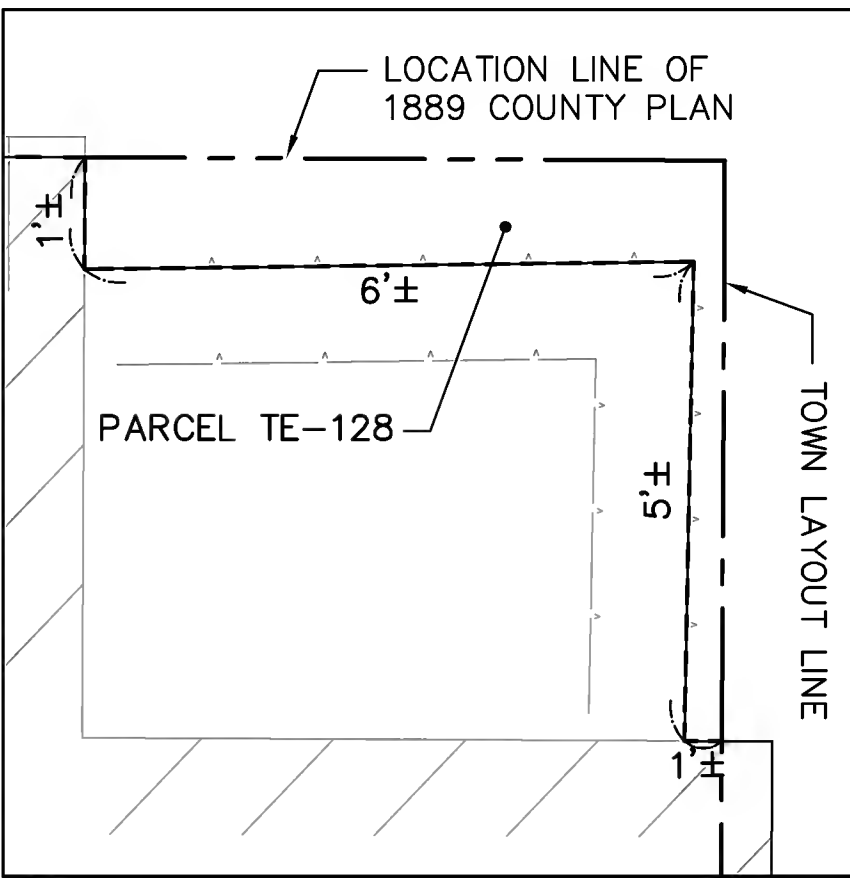


DETAIL "M"
PARCEL TE-128
NOT TO SCALE

FS&T DWG. NO.			
QA-013			
DES	BTR	CHK	JMM
DR	BTR	CHK	JMM
EST	-	CHK	-
ENGINEER IN CHARGE			


ARLINGTON
MASSACHUSETTS AVENUE - ROUTE 2A/3

STATE	FED. AID PROJ. NO.	SHEET NO.	TOTAL SHEETS
MASS.		41	41
PROJECT FILE NO. 604687			


PROPERTY PLAN DETAILS
PRELIMINARY RIGHT OF WAY
PART 2 OF 2

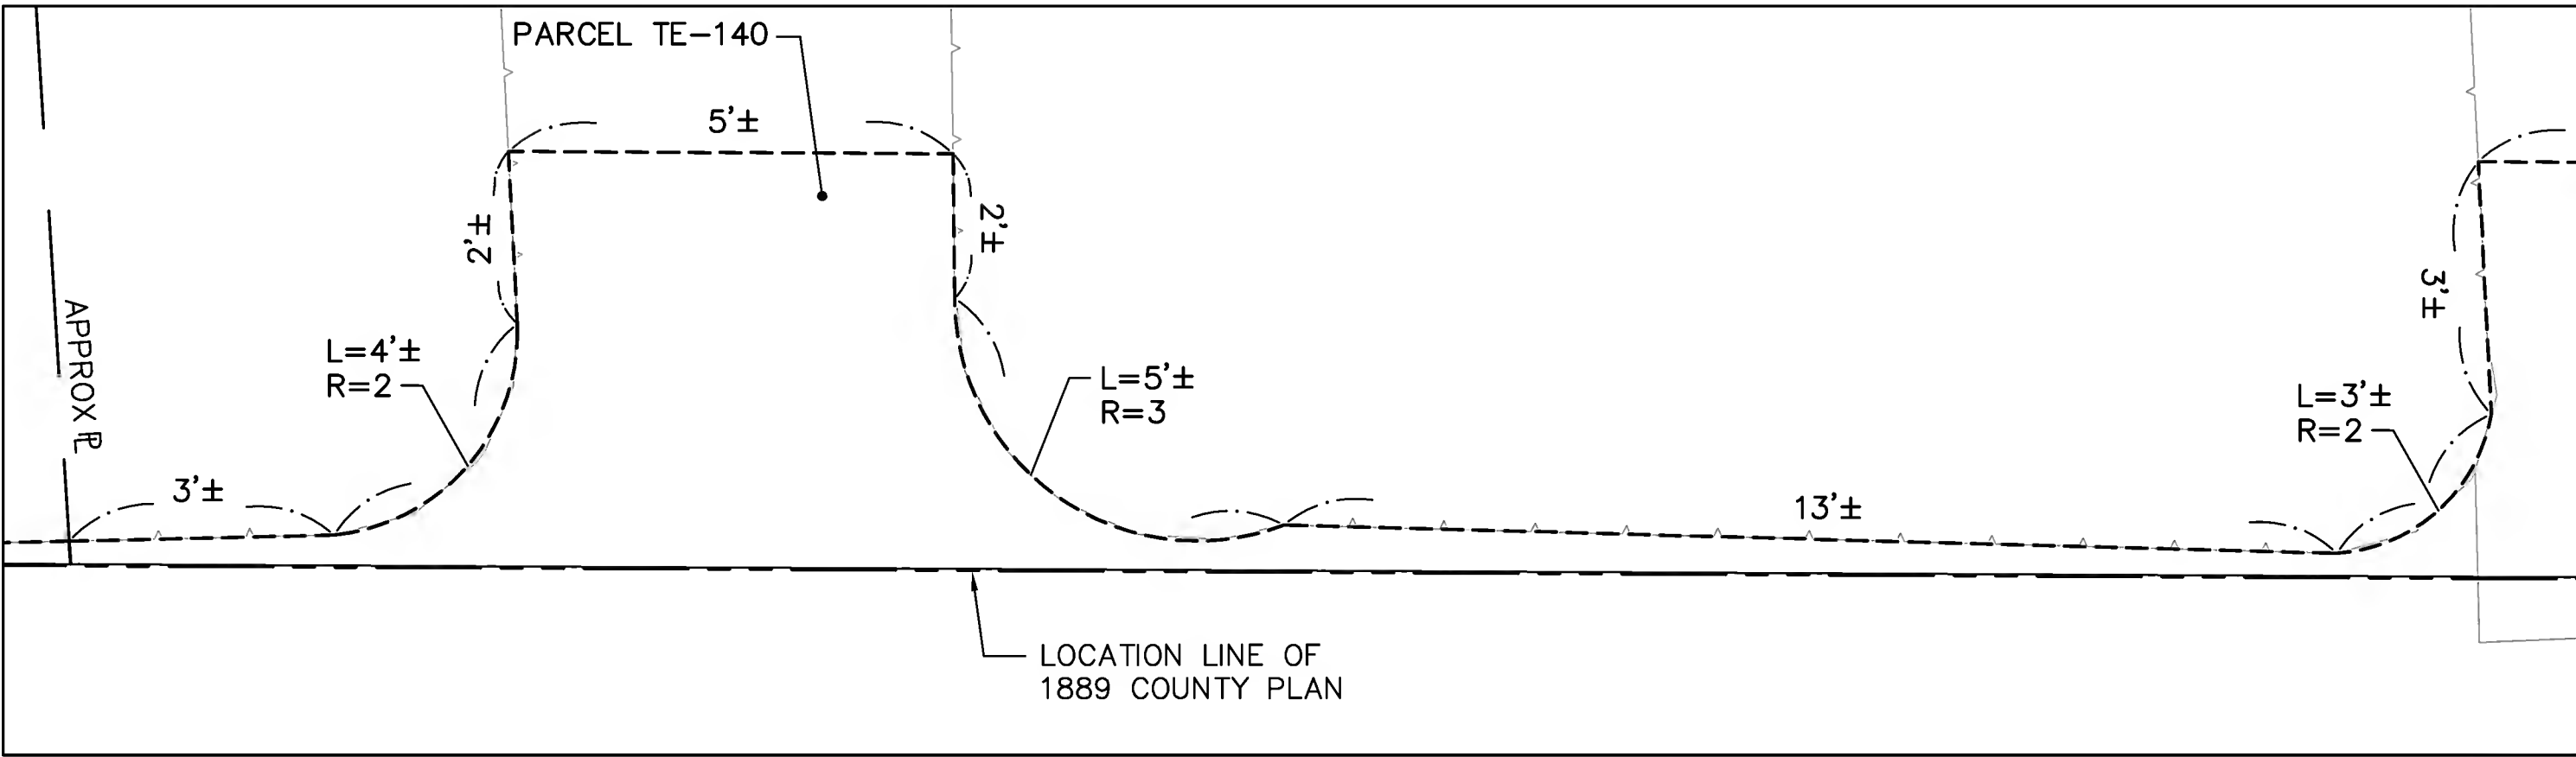


DETAIL "N"
PARCEL TE-140
NOT TO SCALE

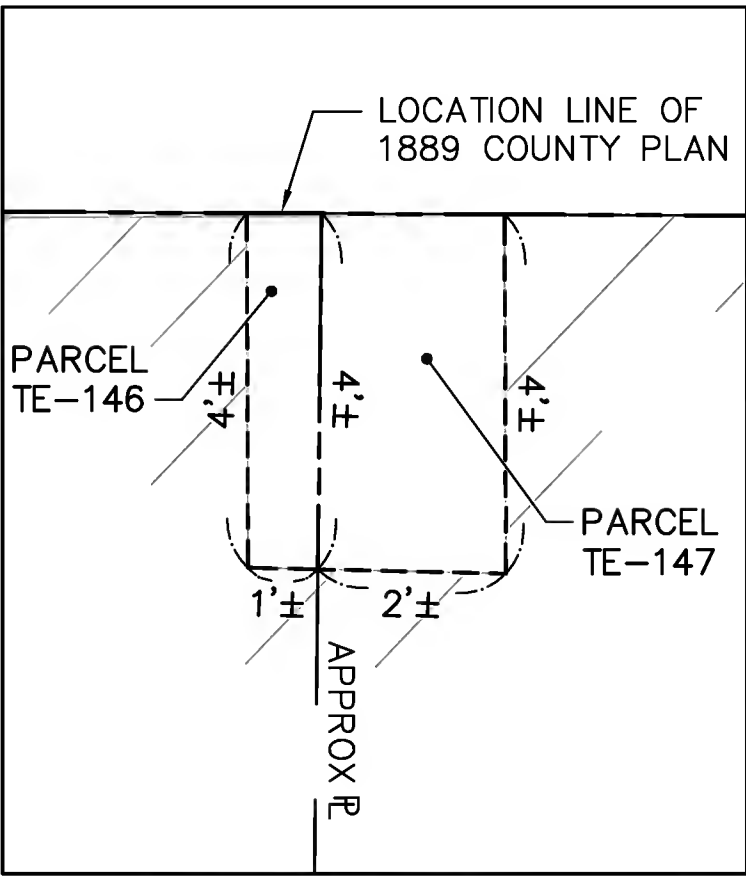


DETAIL "O"
PARCEL TE-146 & TE-147
NOT TO SCALE

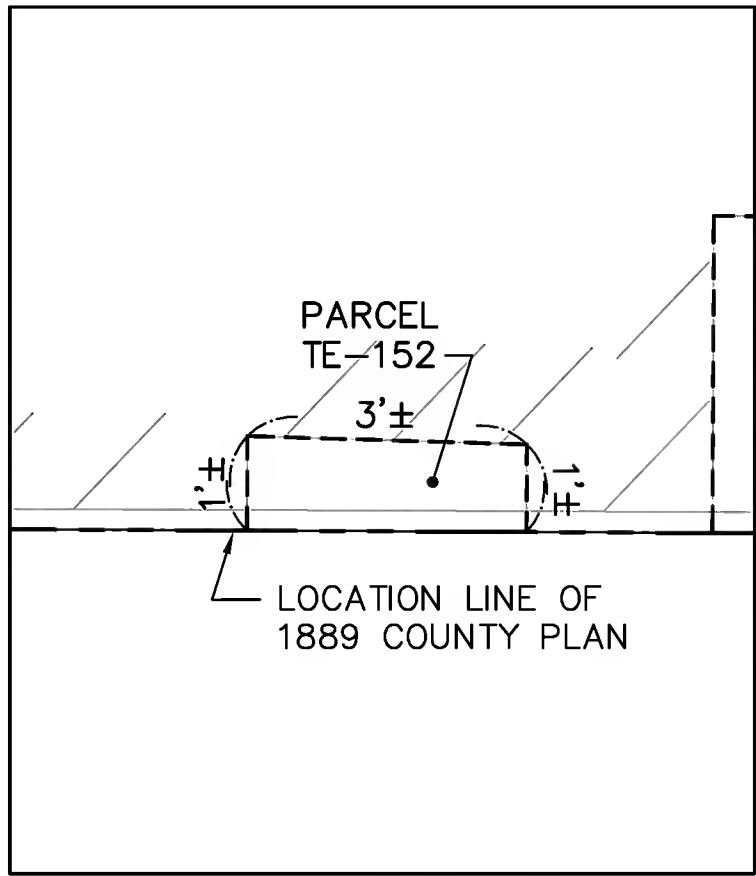


DETAIL "P"
PARCEL TE-152
NOT TO SCALE

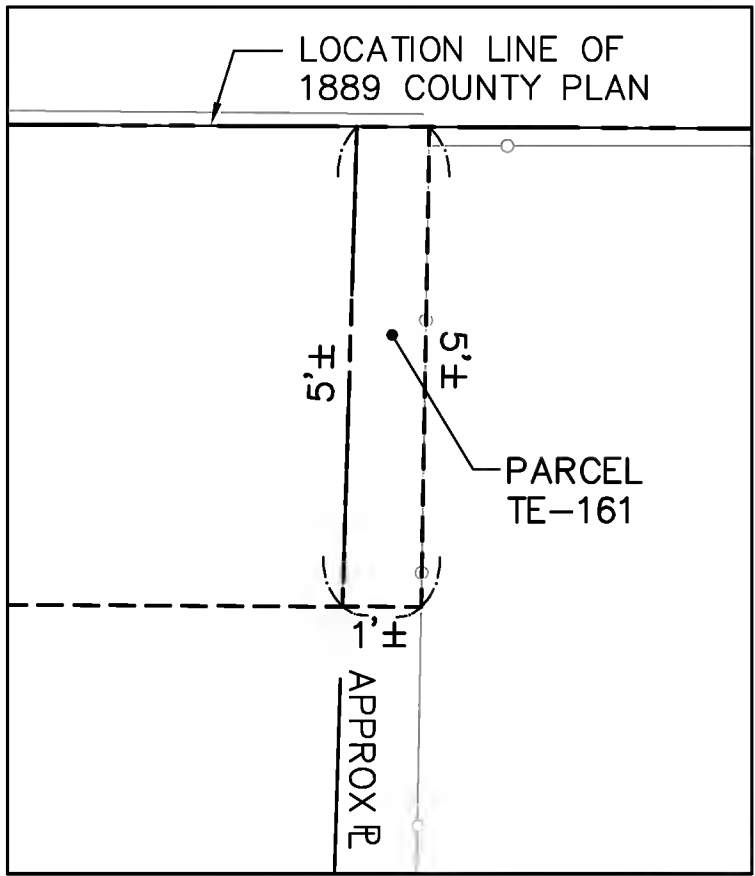


DETAIL "Q"
PARCEL TE-161
NOT TO SCALE

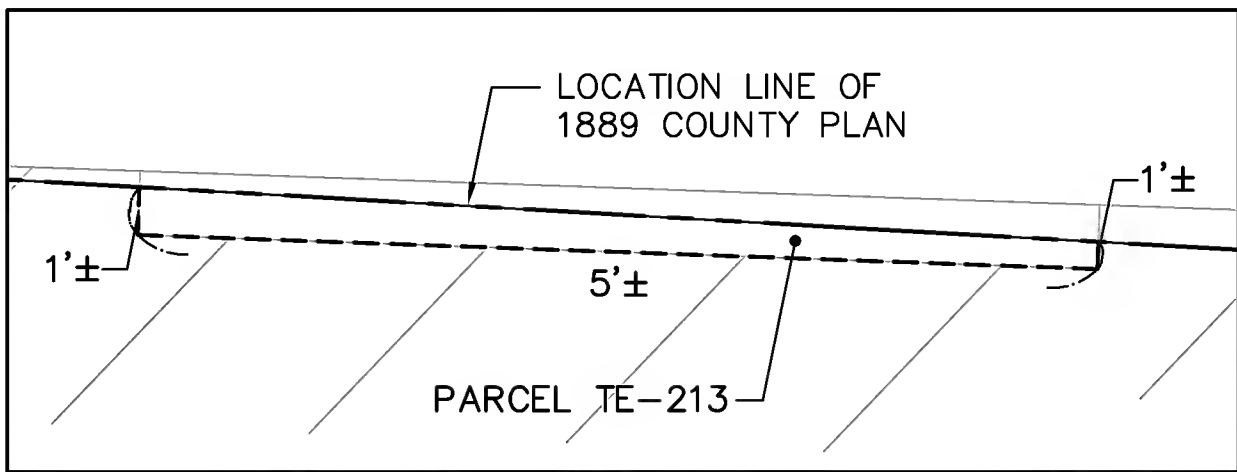


DETAIL "V"
PARCEL TE-213
NOT TO SCALE

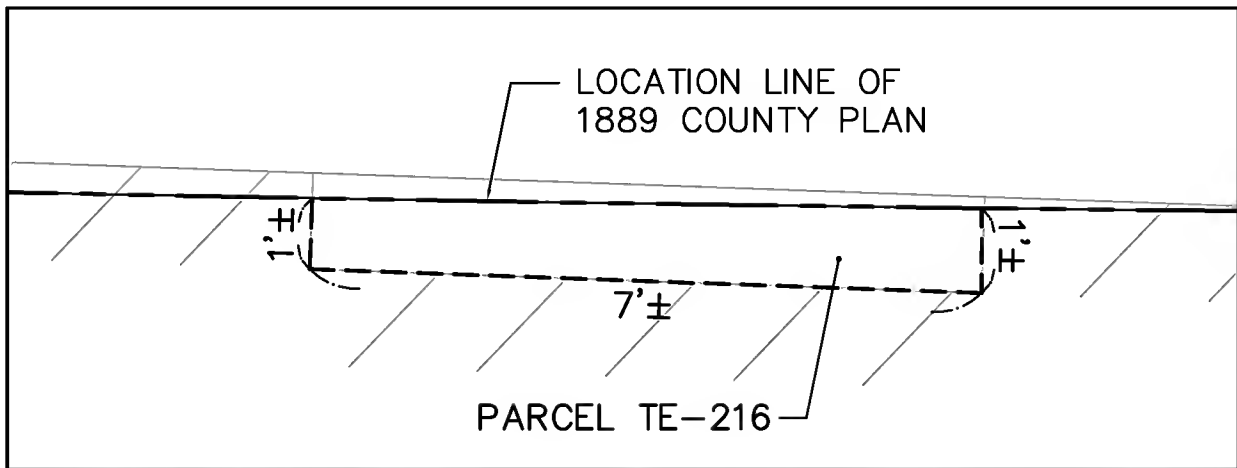


DETAIL "W"
PARCEL TE-216
NOT TO SCALE

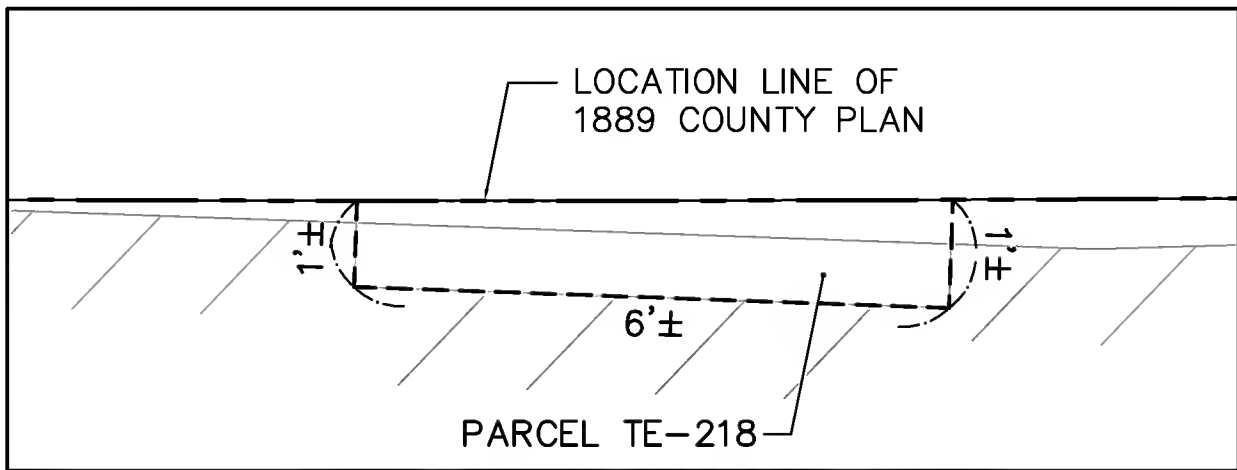


DETAIL "X"
PARCEL TE-218
NOT TO SCALE

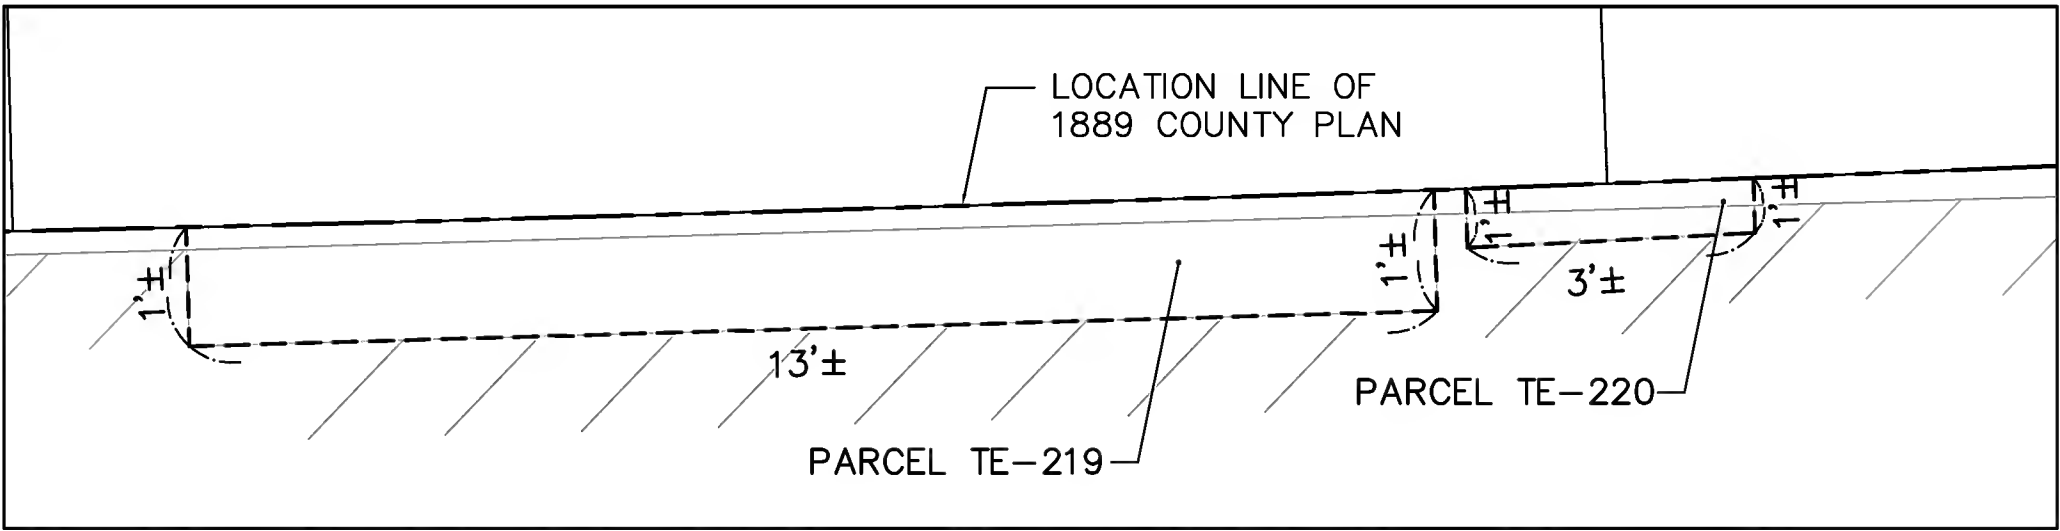


DETAIL "Y"
PARCEL TE-219 & TE-220
NOT TO SCALE

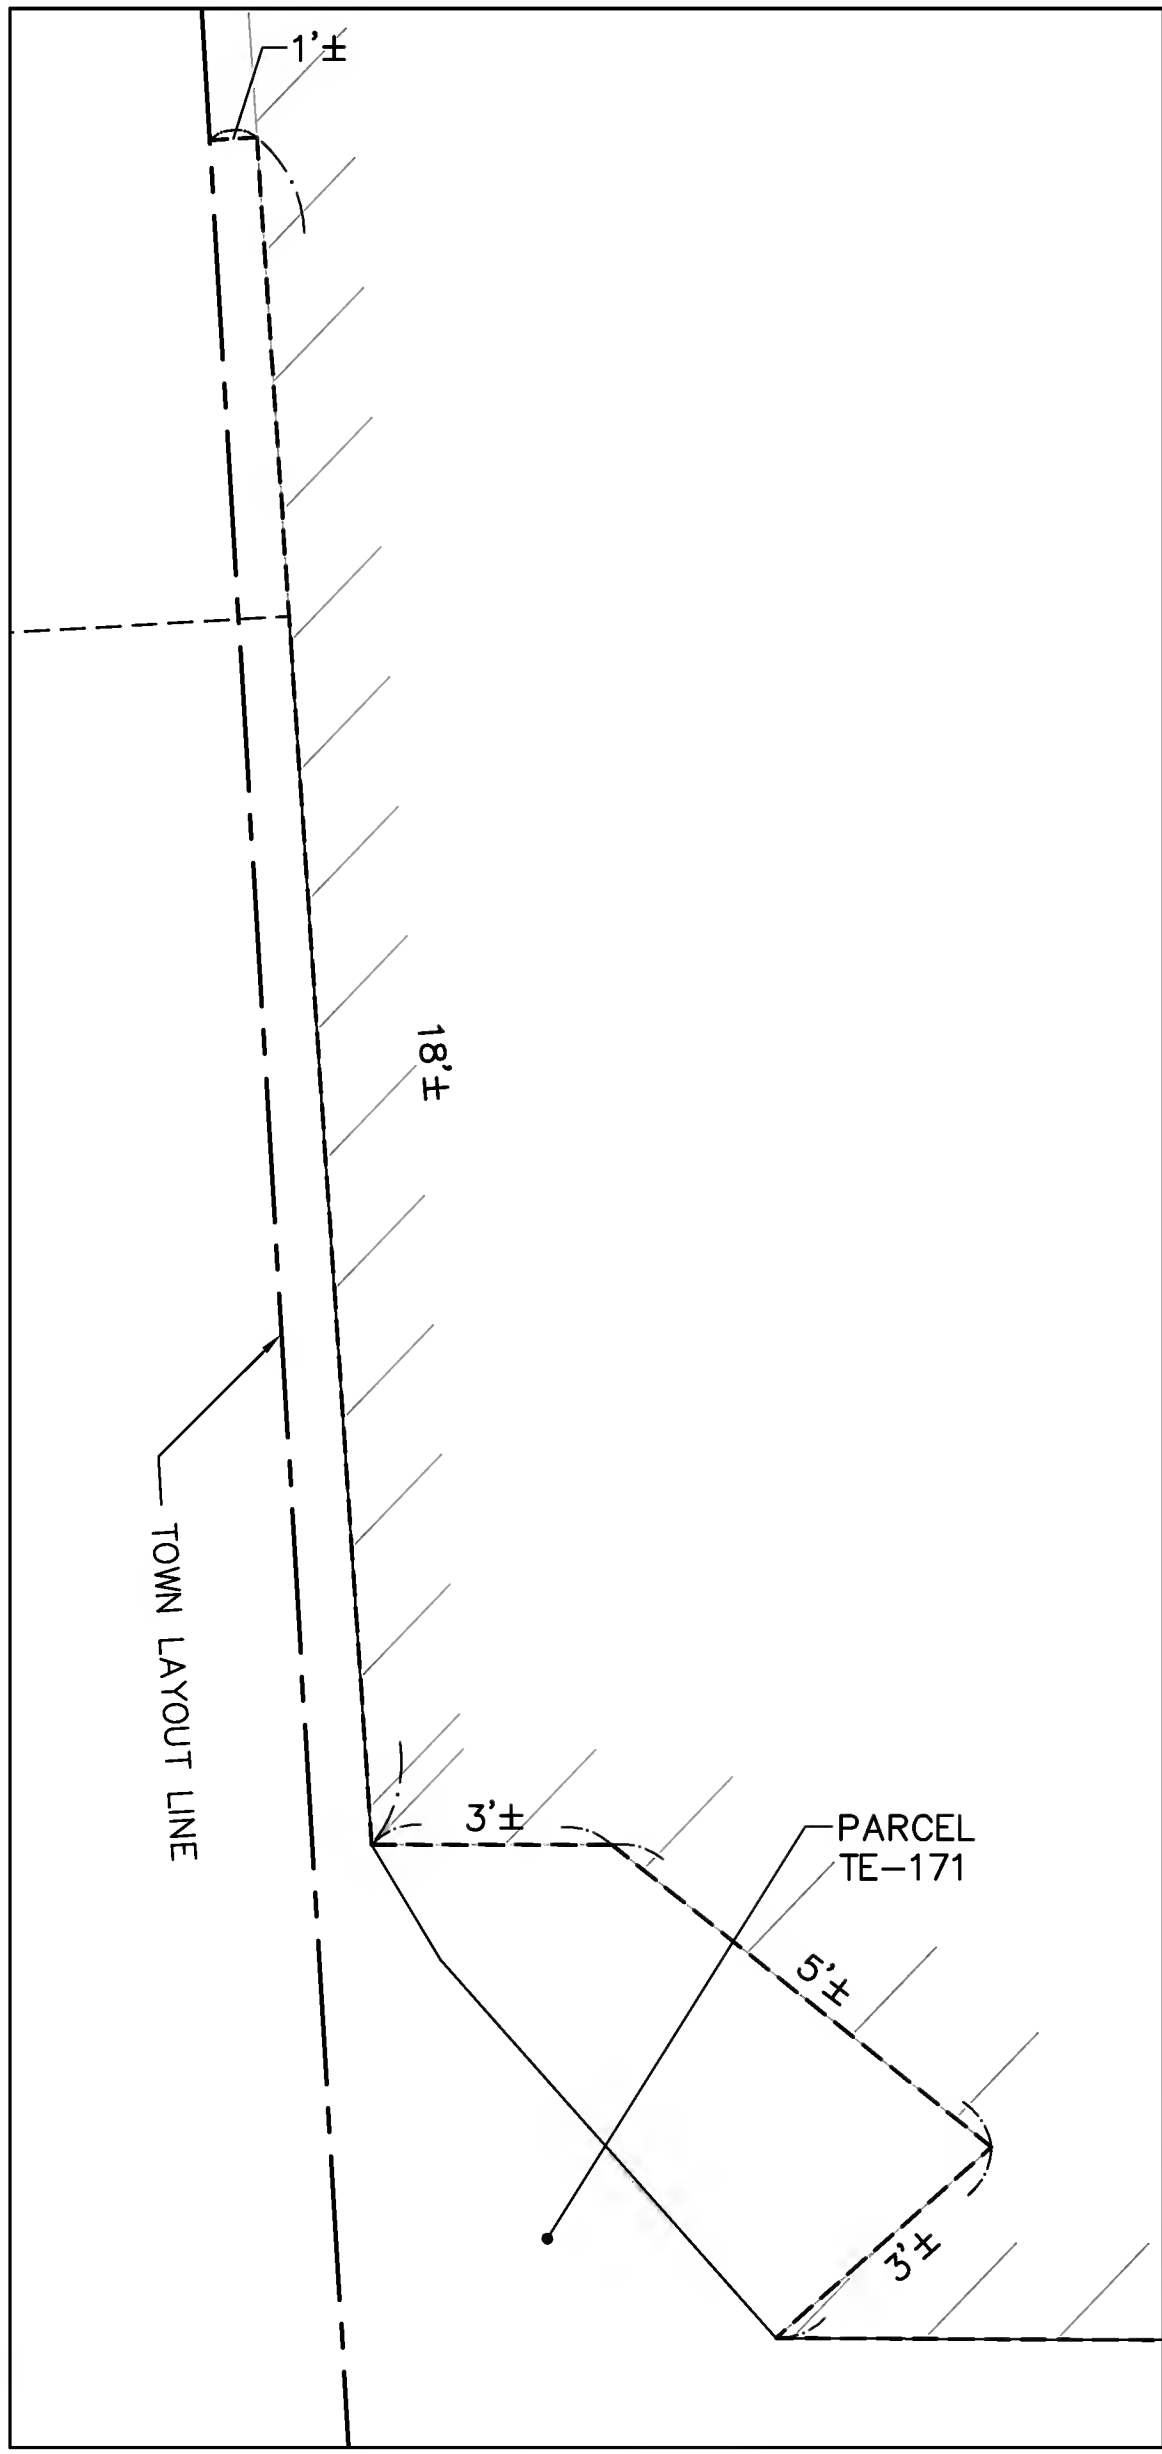


DETAIL "R"
PARCEL TE-171
NOT TO SCALE

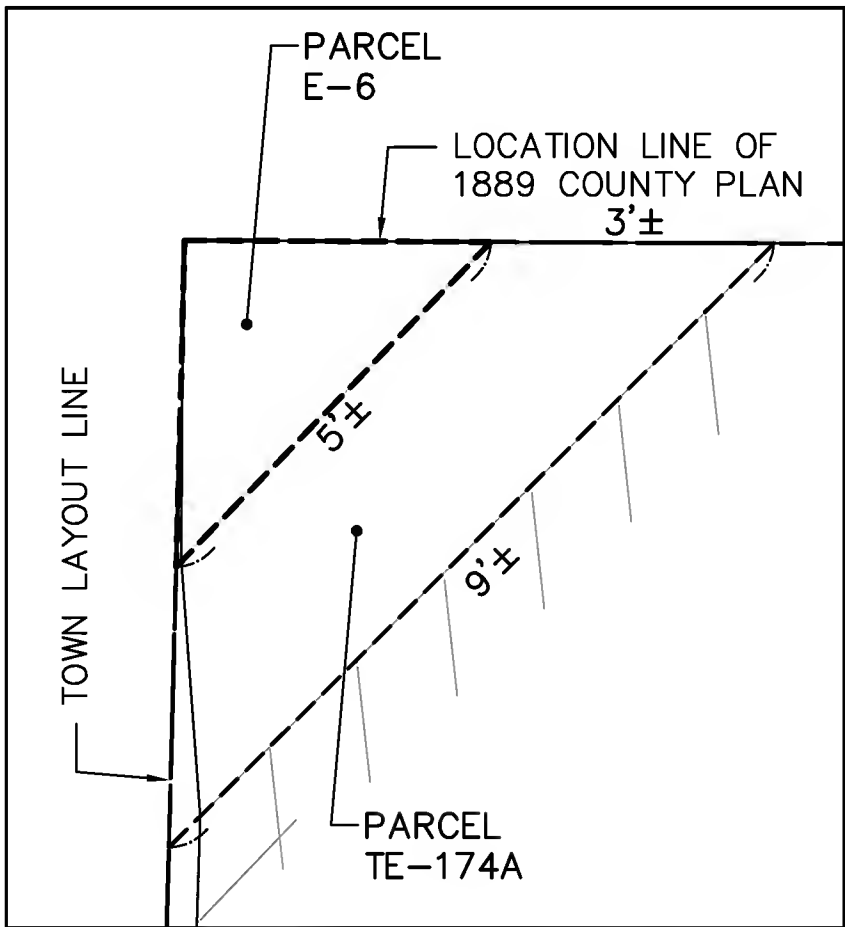

DETAIL "S"
PARCEL TE-174A & E-6
NOT TO SCALE

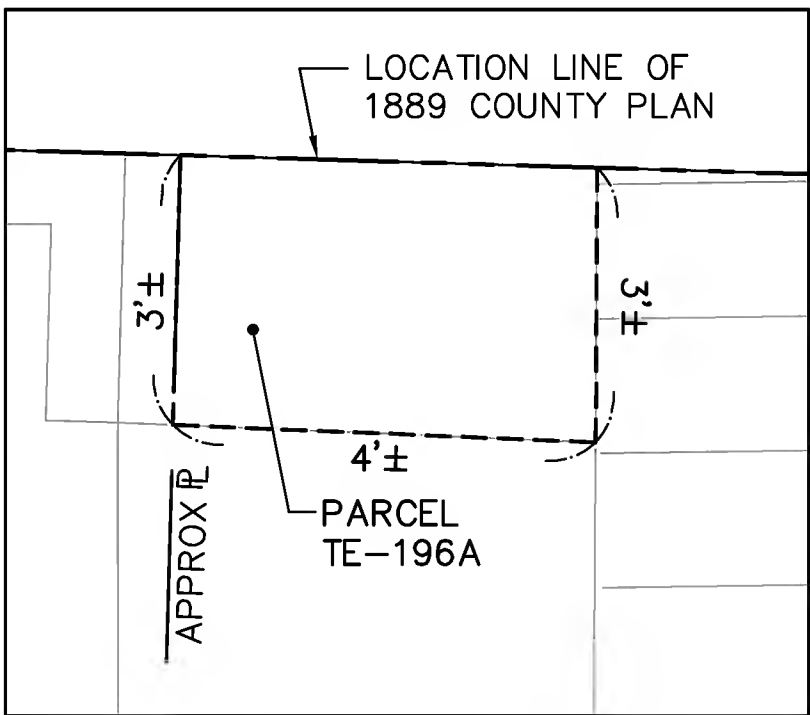

DETAIL "U"
PARCEL TE-196A
NOT TO SCALE

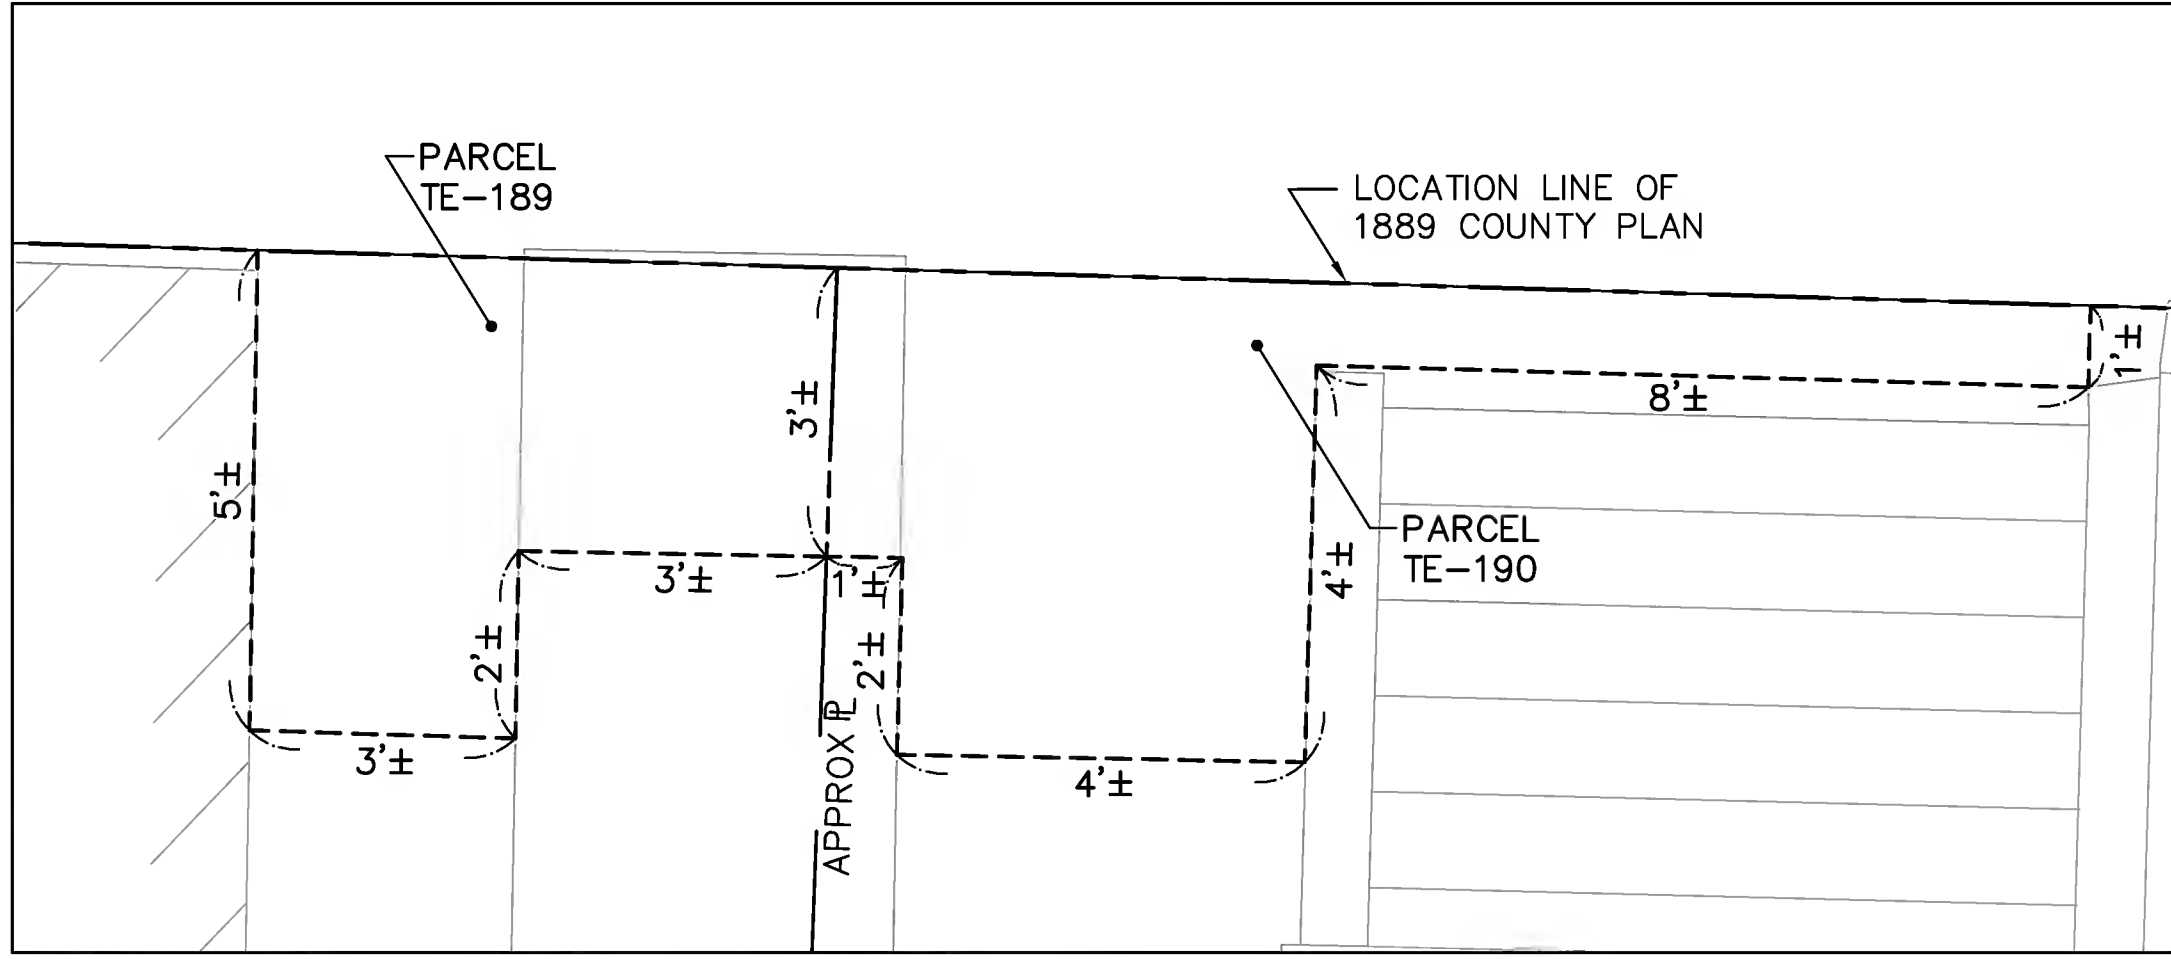

DETAIL "T"
PARCEL TE-189 & TE 190
NOT TO SCALE

FS&T DWG. NO.				
QA-013				
DES	BTR	CHK	JMM	
DR	BTR	CHK	JMM	
EST	-	CHK	-	
ENGINEER IN CHARGE				